



PARTIAL FLOOR PLAN - FEMALE LATRINE SCALE: 1/4" = 1'-0" 24

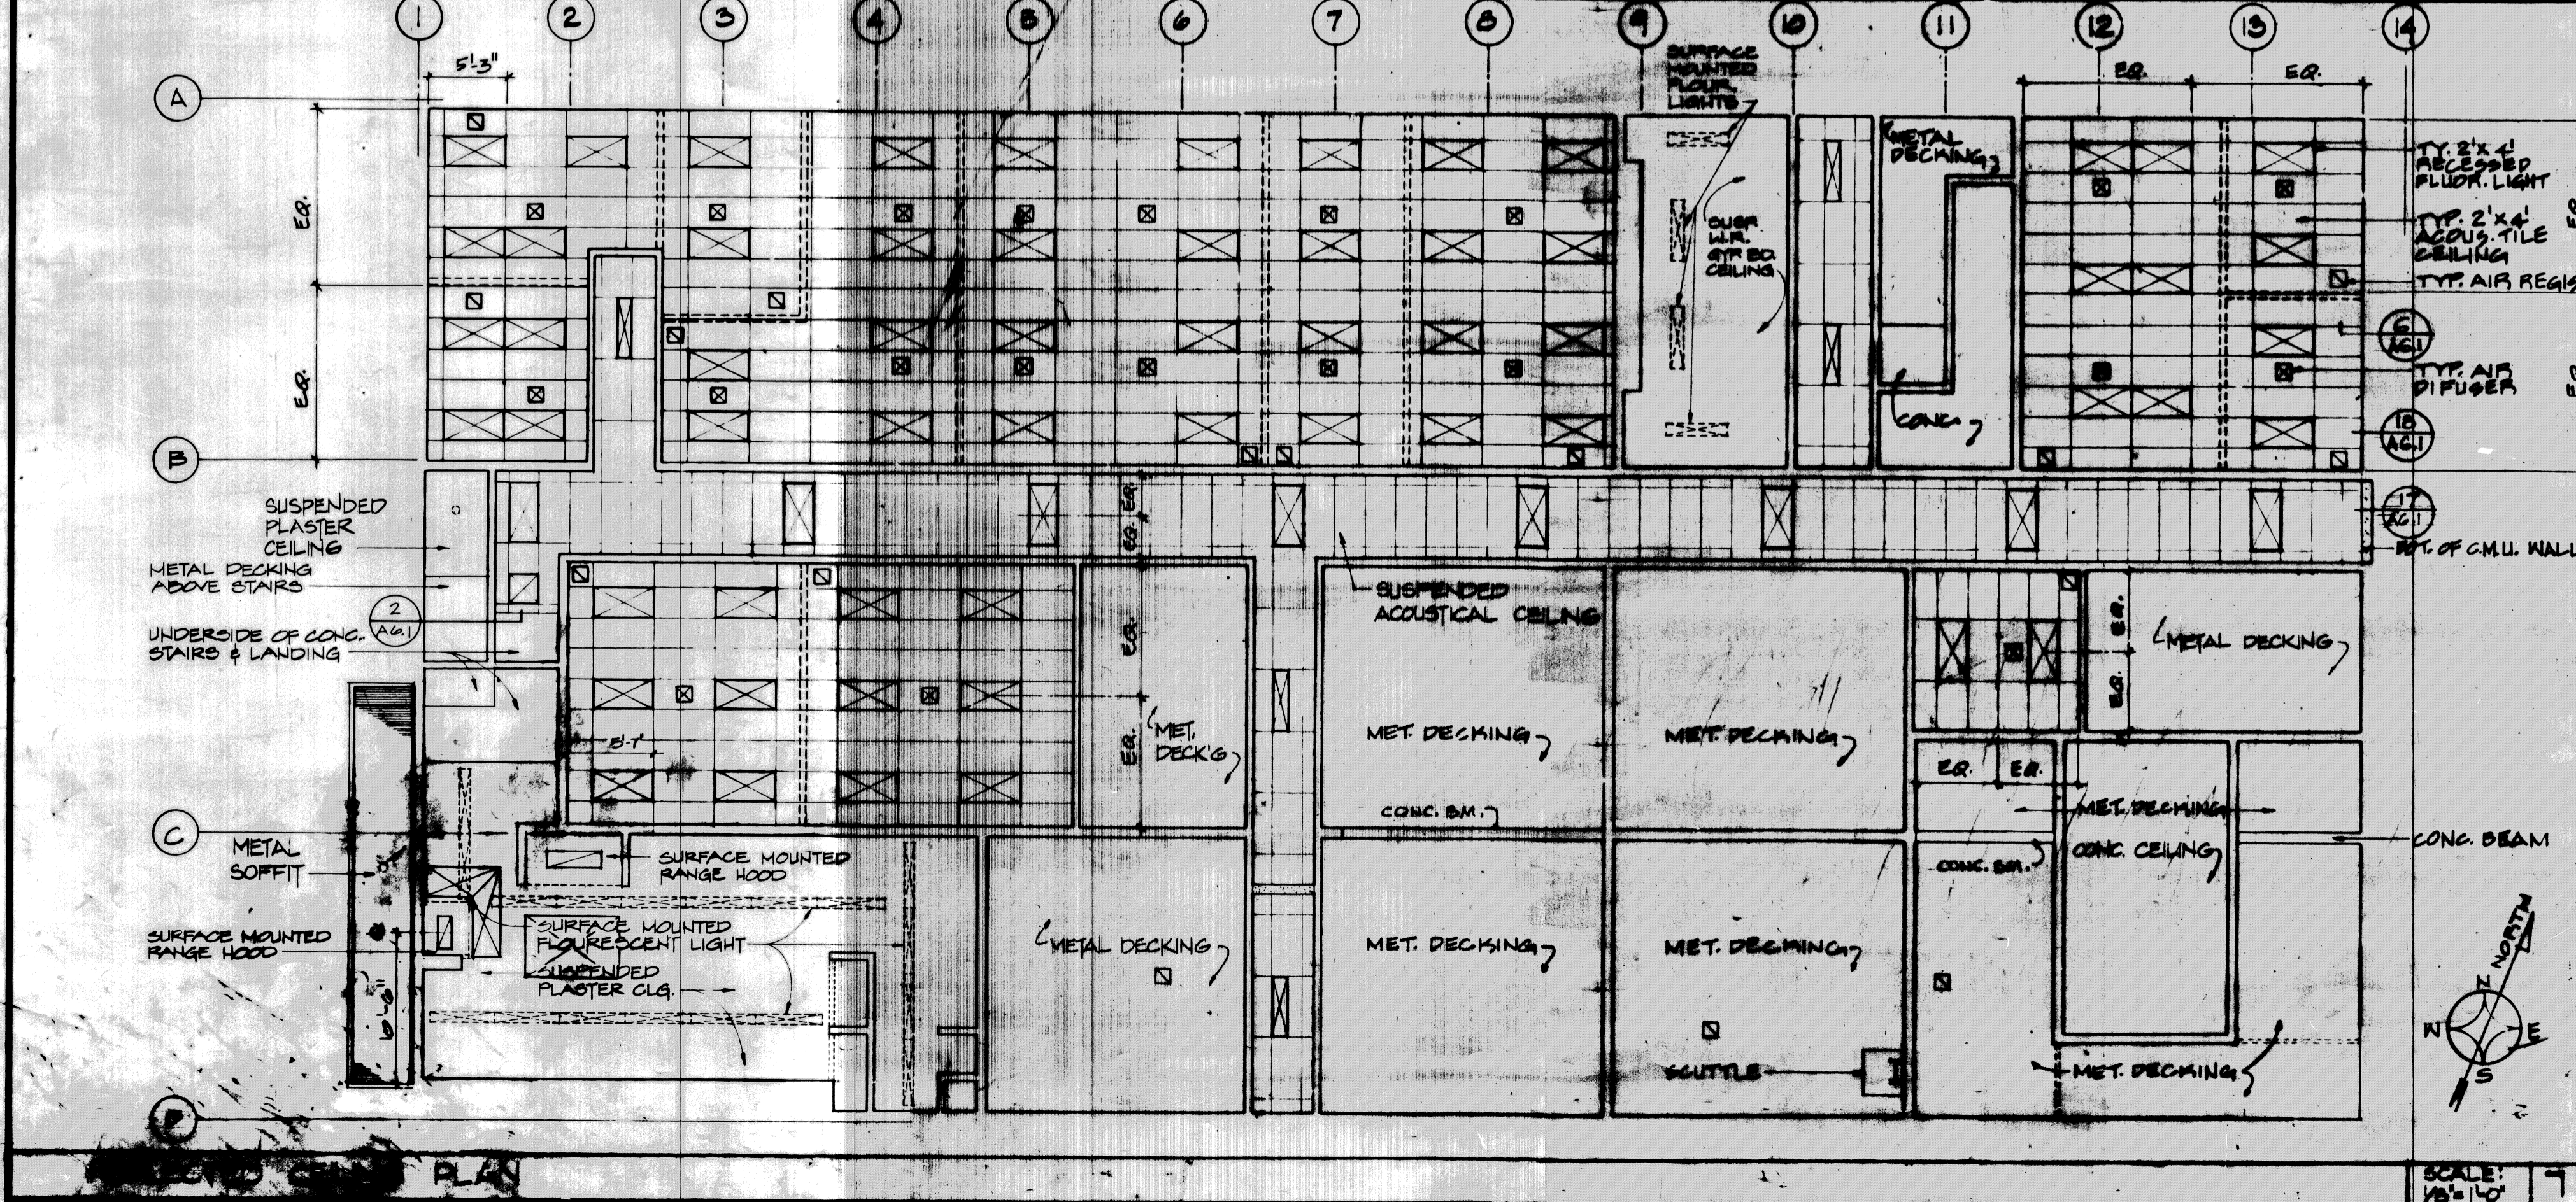

SCALE: 1/8" = 1'-0" 7

SYMBOLS	DESCRIPTIONS
[Symbol]	CONCRETE
[Symbol]	CONC. MASONRY UNIT, 8" THICK UNLESS OTHERWISE INDICATED
[Symbol]	METAL
[Symbol]	ACOUSTICAL TILE
[Symbol]	STUD WALL - 3 3/8" MET. STUDS UNLESS OTHERWISE INDICATED
[Symbol]	1 HOUR STUD WALL TYPE 2 UNLESS OTHERWISE INDICATED
[Symbol]	FURRED WALL TYPE 2
[Symbol]	WALL TYPES
[Symbol]	ROOM NUMBER
[Symbol]	ROOM ELEV. DRAWING NUMBER
[Symbol]	REVISION NUMBER
[Symbol]	TRUE NORTH
[Symbol]	KEY TO INTERIOR ELEVATION
[Symbol]	FACE OF STUD DIMENSION
[Symbol]	CENTER LINE OF WALL DIMENSION
[Symbol]	RIGID INSULATION
[Symbol]	DETAIL OR SECTION
[Symbol]	DRAWING NUMBER
[Symbol]	WIRE FABRIC PARTITION W/ 2x4 WD. STUDS @ 2'-0" O.C. & TOP, BOT. & INTER. RE.
[Symbol]	DOOR LOCATION UNLESS OTHERWISE INDICATED
[Symbol]	FACE OF WALL

ARCHITECTURAL SYMBOL LEGEND
 CRG.1. OWNER FURNISHED OWNER INSTALLED

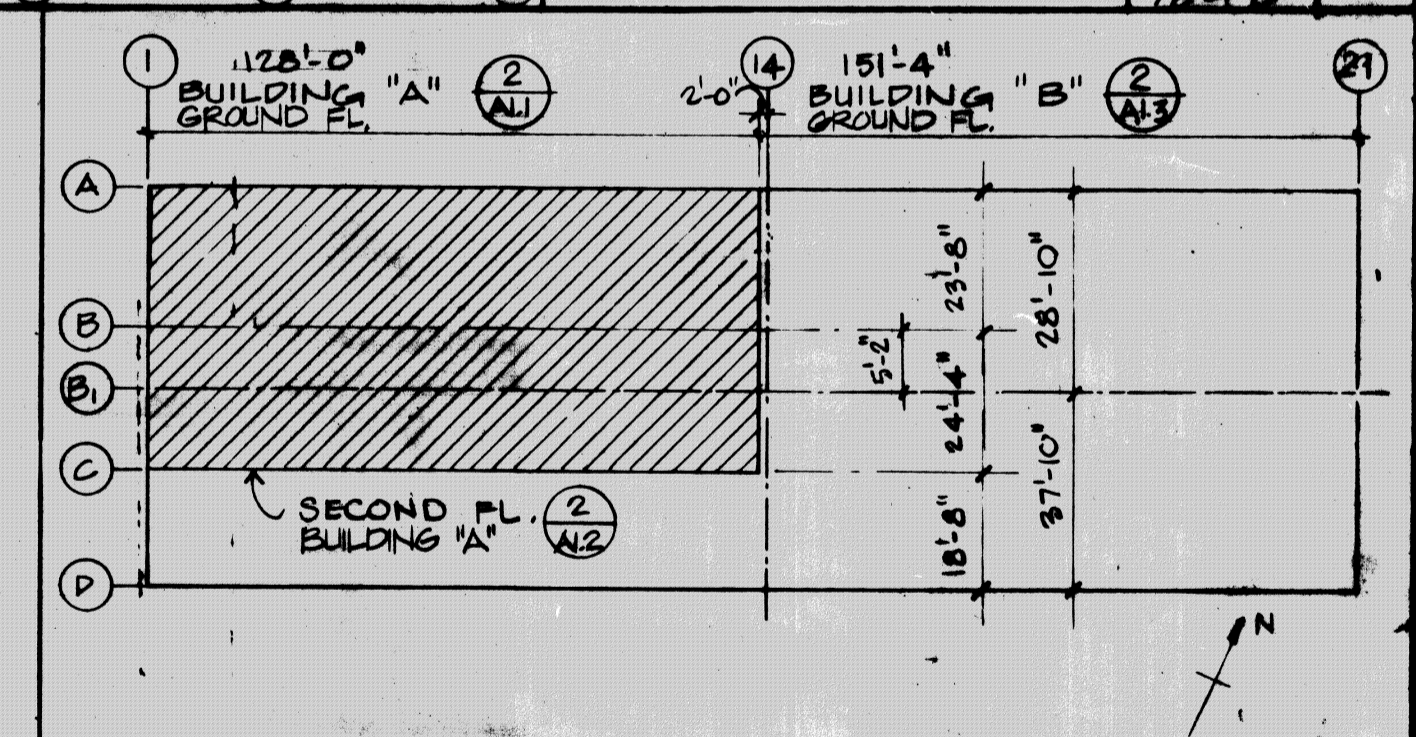

KEY PLAN NOT TO SCALE 1

CLARIF. ENG.	INDICATE LOCATION OF INTERIOR DOORS	OF 3	12-7-02	APPROVED, STATE PUBLIC WORKS ENGINEER
REVISION NO.	SYMBOL	DESCRIPTION	DATE	
DEPT. OF ACCOUNTING & GENERAL SERVICES DIVISION OF PUBLIC WORKS STATE OF HAWAII 300 PERSON ARMORY WHEELER AFB FLOOR PLANS, REFLECTED CLG PLAN, ARCH. SYMBOL LEGEND, & KEY PLAN WILSON ORAMOTO & ASSOC. DATE JOB NO. DRAWING NO. DRAWN BY: L.M. S.A. APPROVED BY: DATE: SHEET 12 OF 75 SCALE: AS NOTED 8-2-02				

NOTES
 THIS WORK WAS PREPARED BY ME OR UNDER MY SUPERVISION.
 SIGNATURE: Stanley Y. Kuroda