


- 1/2" CHU WALL W/ LUMC BASE @ EXTERIOR WA
- 5/8" GYP BR ON 3 5/8" METAL STUDS @ 24" OC ON 8" CHU WALL (AT LATHING, CT WANSKOT ON 5/8" CEILING BOARD ON 3 5/8" METAL STUDS @ 16" OC. 5/8" W/R (UP UD) ABOVE WANSKOT).
- 5/8" GYP BR ON 5" OR 3 5/8" METAL STUDS @ 24" OC (AT LATHING, CT WANSKOT ON 5/8" CEILING BOARD ON 3 5/8" METAL STUDS @ 16" OC. 5/8" W/R (UP UD) ABOVE WANSKOT).
- 5/8" GYP BR ON 3 5/8" METAL STUDS @ 24" OC (AT LATHING AND DATHING, CT WANSKOT ON 5/8" CEILING BOARD ON 3 5/8" METAL STUDS @ 16" OC. 5/8" TYPE "X" W/R GYP (UD ABOVE WANSKOT)).

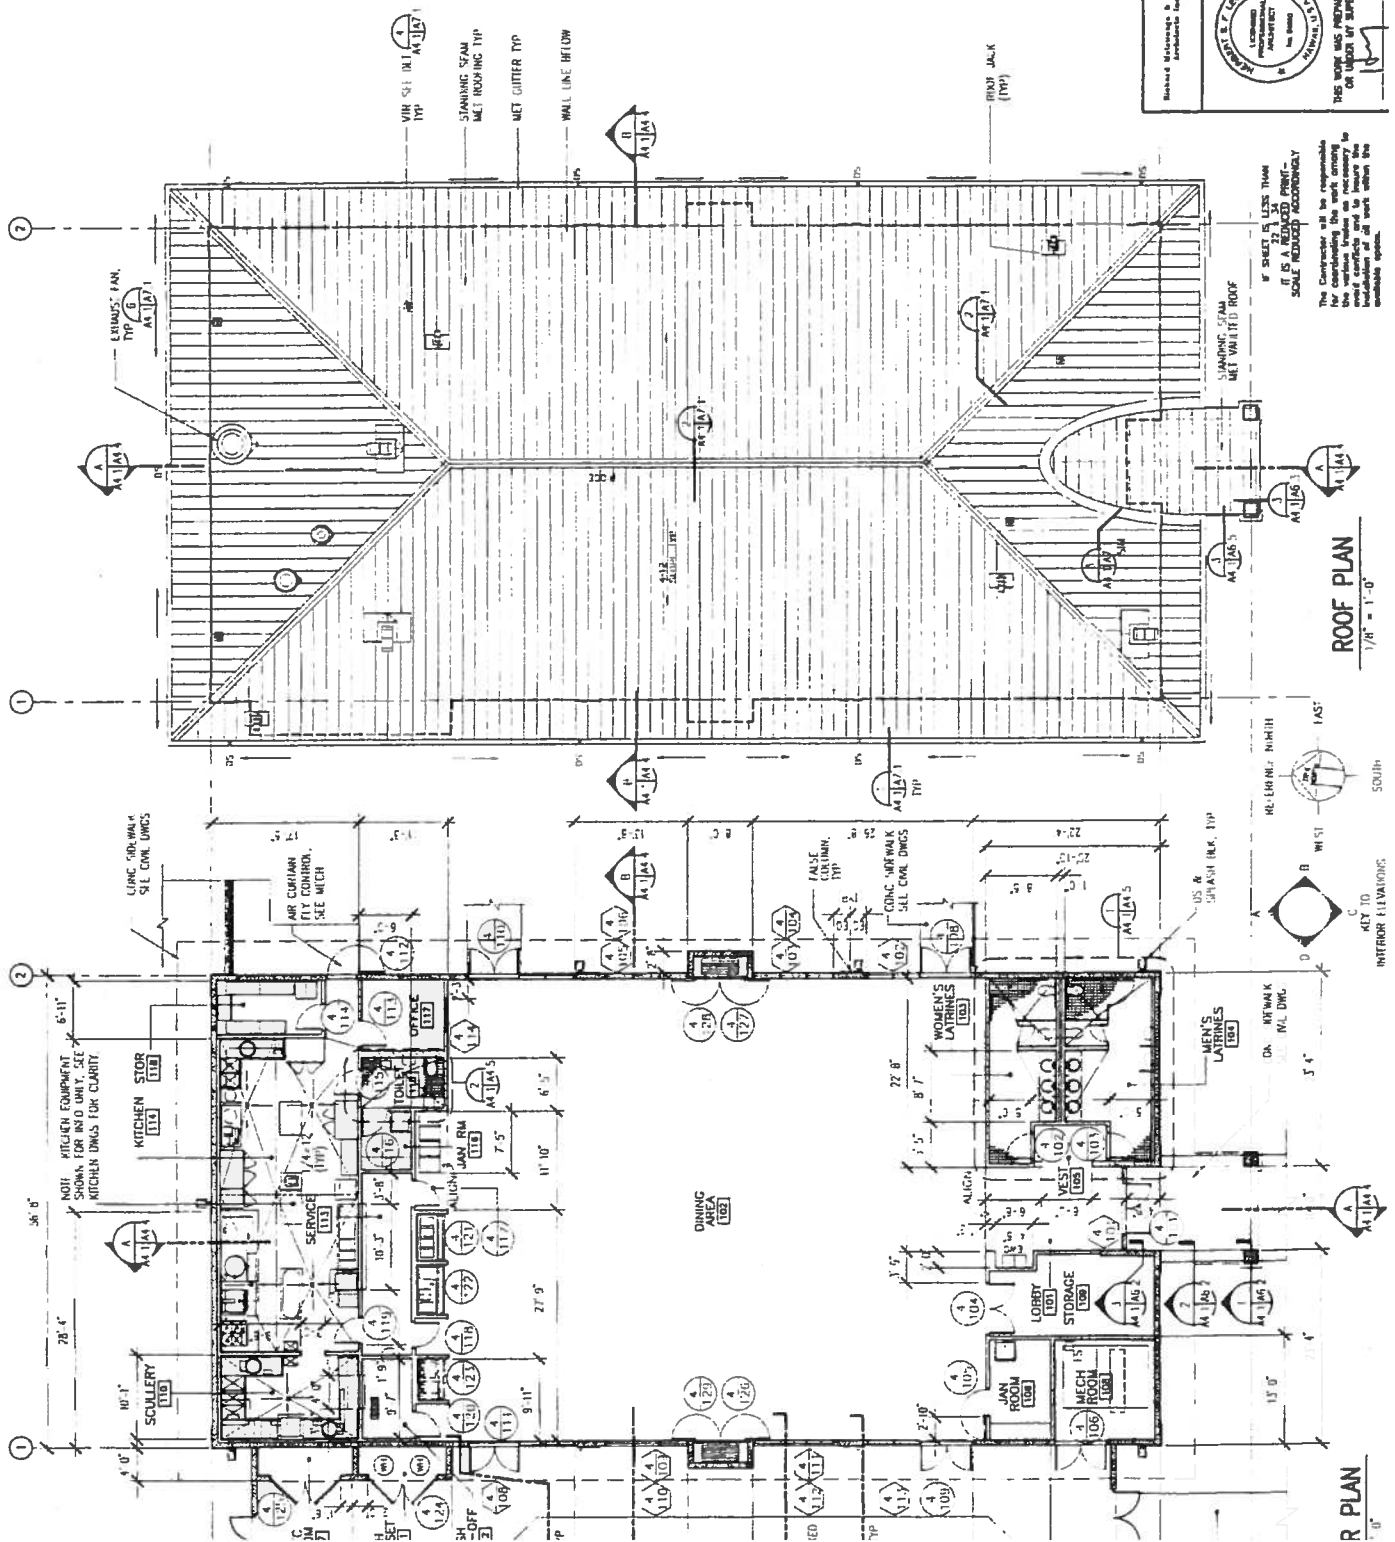

IF SHEET IS LESS THAN 11" X 17" IN SIZE, SCALE REDUCED ACCORDINGLY.
 THE CONTRACTOR SHALL BE RESPONSIBLE FOR OBTAINING THE NECESSARY PERMITS AND LICENSES FOR ALL WORK SHOWN ON THIS SHEET.

Richard Management & Administration
 Inc. (Professional Seal)

REVISION NO.	DESCRIPTION	DATE




DEPARTMENTS OF THE ARMY AND AIR NATIONAL GUARD, OFFICE OF THE ENGINEER, FT. RUGER, HAWAII
 280TH REGIONAL TRAINING CENTER
 BELLEFONTE, HAWAII

MULTI-PURPOSE (MESS HALL)
 FLOOR PLAN & ROOF PLAN, PARTIAL ENARG


PROJECT NO. 11-11-11-11
 DRAWING NO. 11-11-11-11
 SHEET NO. 11-11-11-11

ROOF PLAN
 1/8" = 1'-0"

R PLAN
 1/8" = 1'-0"

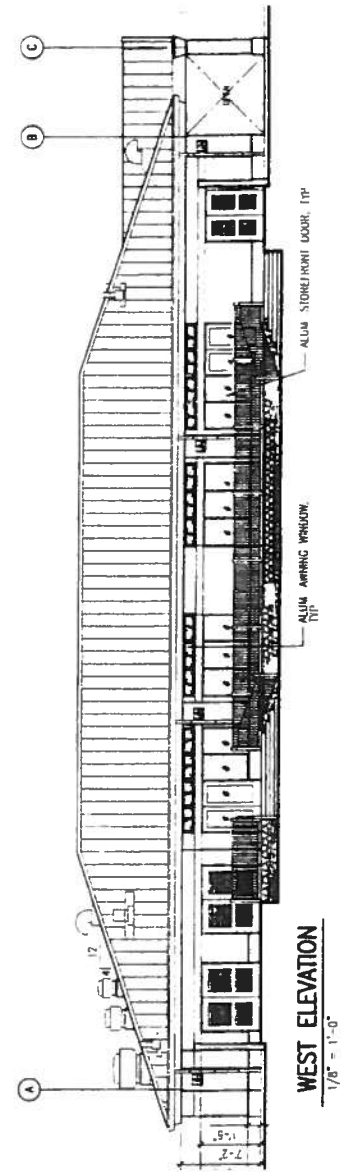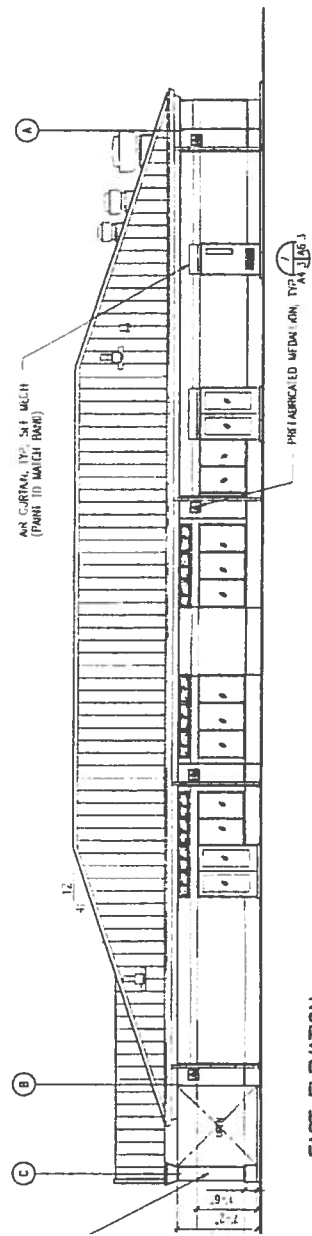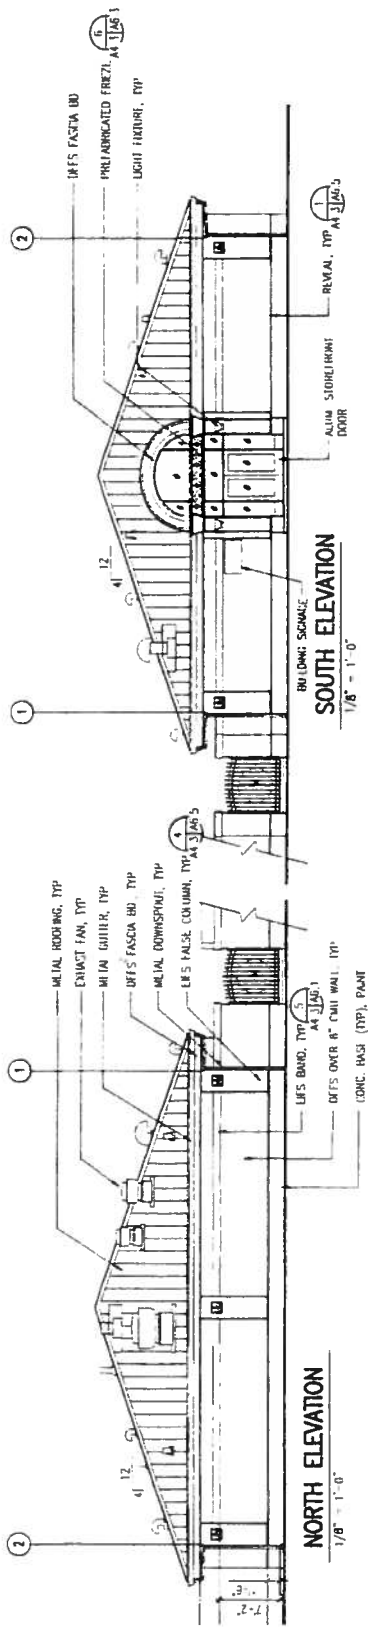

DESIGNED BY	DATE
DRAWN BY	
CHECKED BY	
DEPARTMENTS OF THE ARMY AND AIR NATIONAL GUARD OF HAWAII OFFICE OF THE ENGINEER, FT. RUEGER, HAWAII	
200TH REGIONAL TRAINING INSTA BELOWS AIR FORCE STA HONOLULU, HAWAII	
MULTI-PURPOSE (MESS HALL) EXTERIOR ELEVATIONS	
PROJECT NO.	
DATE	

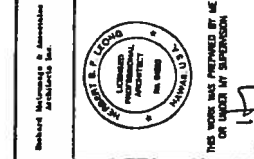

IF SHEET IS LESS THAN
 IT IS A REDUCED PRINT—
 SCALE REDUCED ACCORDINGLY

The Contractor will be responsible
 for maintaining the work during
 the construction period to insure the
 installation of all work within the
 available space.

