


ASBESTOS SAMPLE LOCATION PLAN

BLDG #	NAME OF BUILDING	ADDRESS	SKETCH #
46	BUILDING 46	91 ENTERPRISE STREET KAPOLEI, HI 96707	311-46-R 1 OF 1

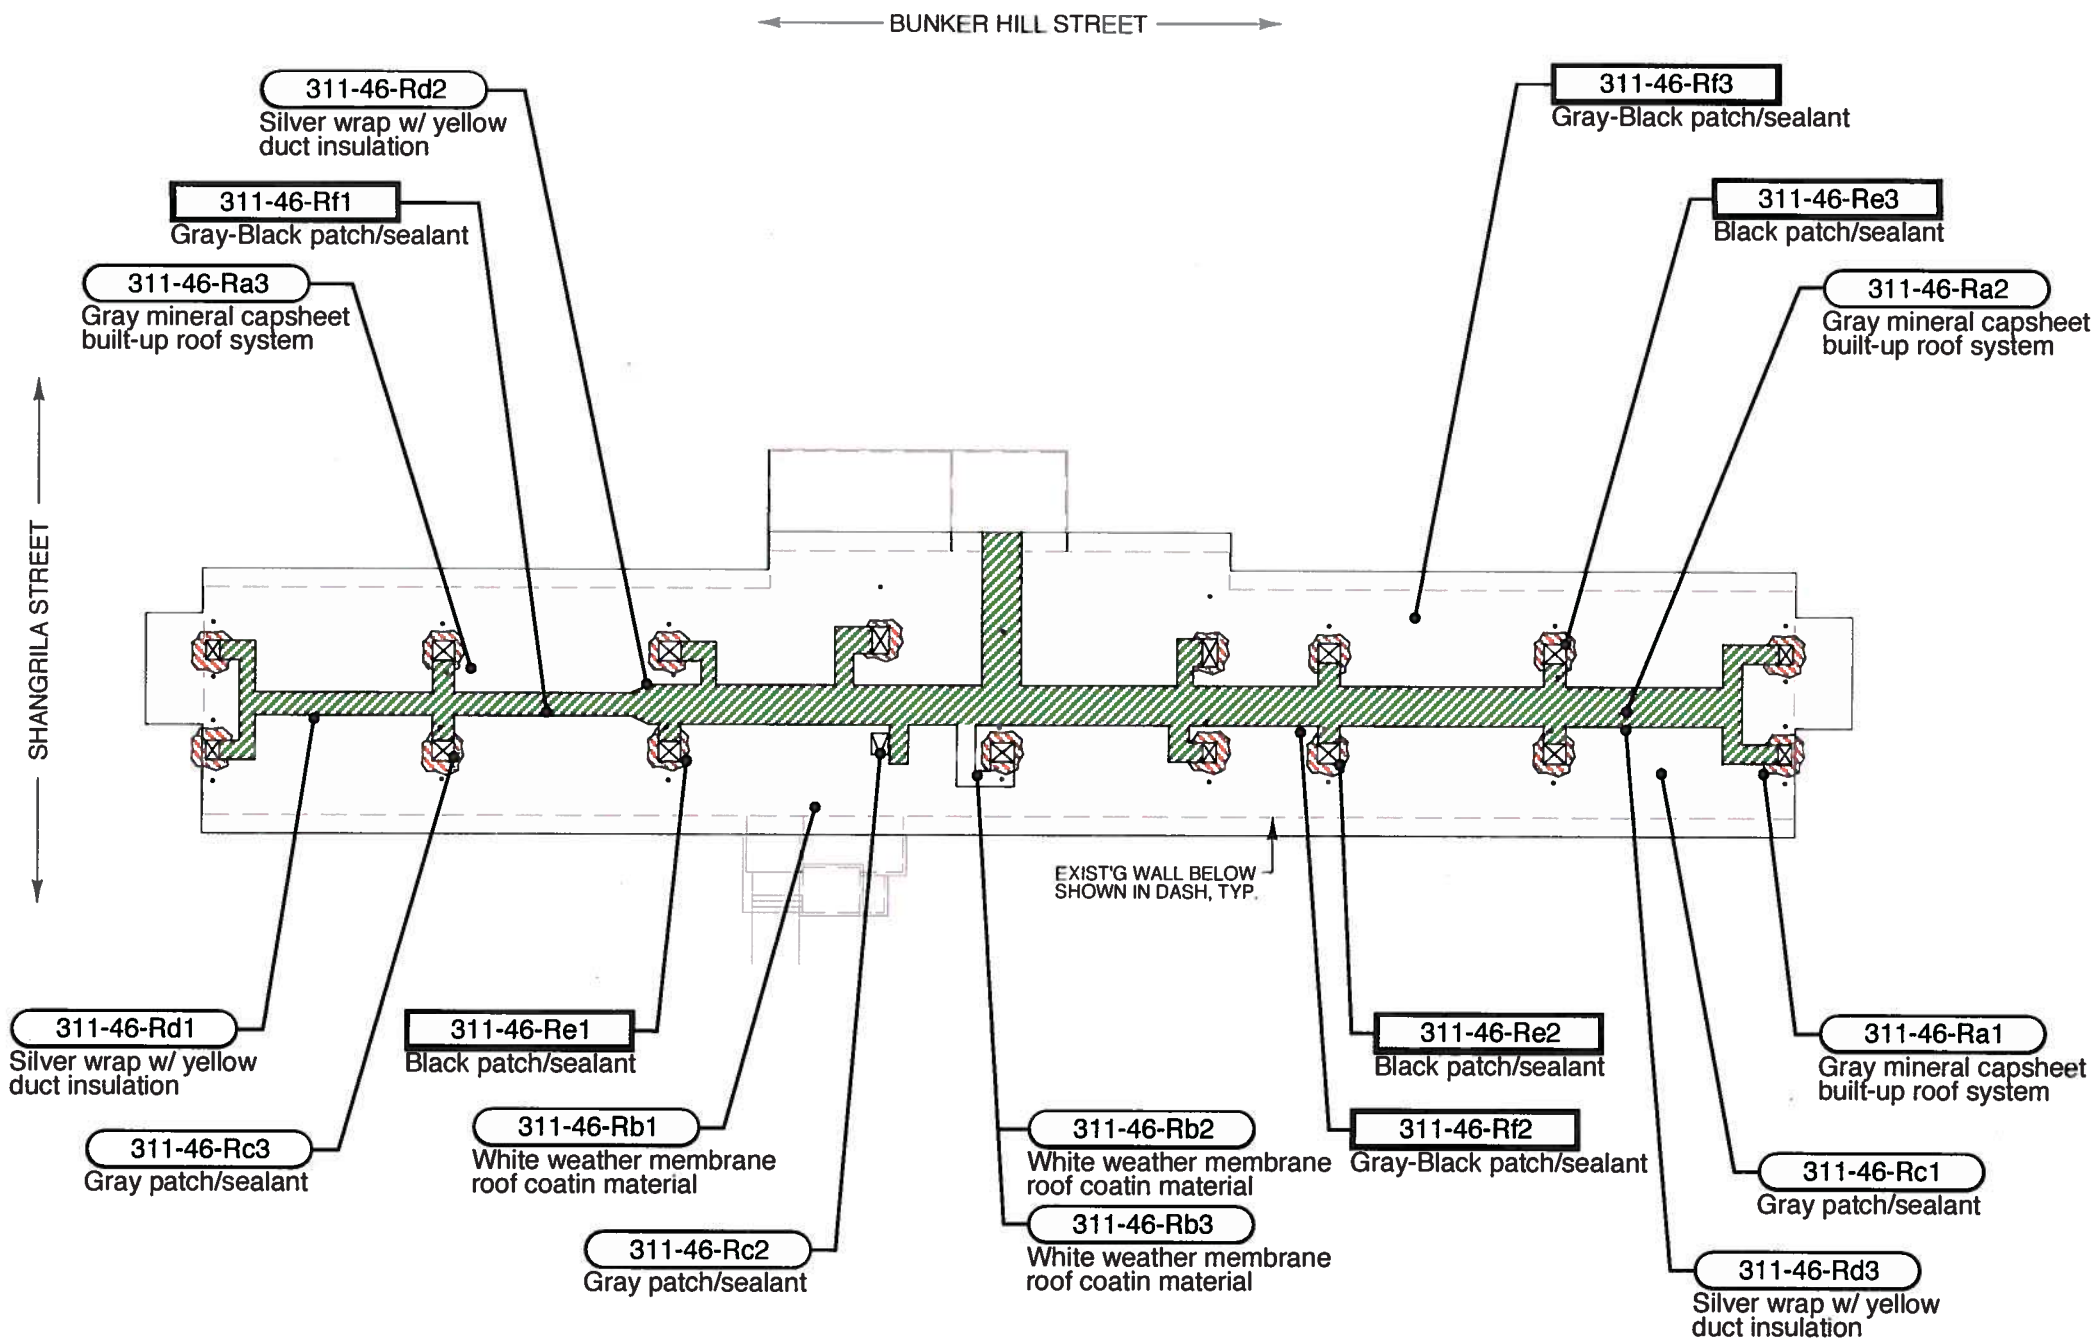

LEGEND

<p>ACM: ← SAMPLE #</p> <p>NON-ACM: ← SAMPLE #</p>	 NORTH
---	------------------

○ VTR (VENT THROUGH ROOF)

◻ HATCH

ASBESTOS-CONTAINING MATERIALS (ACM)* :
 *ACM are described in this Legend in **boldface** text, Non-ACM (listed here only if layered with ACM) are described in plain text.

	SAMPLE AREA 311-46-RE: BLACK PATCH/SEALANT**
	SAMPLE AREA 311-46-RF: GRAY-BLACK PATCH/SEALANT

* ASBESTOS-CONTAINING MATERIAL (ACM) IS DEFINED AS ANY MATERIAL CONTAINING > 1 % ASBESTOS.

THIS SURVEY WAS LIMITED IN SCOPE TO SPECIFIC AREAS AFFECTED BY PLANNED RENOVATION ACTIVITIES ONLY; THEREFORE, THIS REPORT MAKES NO WARRANTY FOR AREAS OF THE BUILDING WHICH WERE NOT INCLUDED IN THE SCOPE OF THE SURVEY.






** DUE TO SMALL SIZES OF SOME MATERIAL OCCURENCES, LOCATIONS OF ACM SHOWN GRAPHICALLY OR LISTED VERBALLY HERE MAY NOT BE EXHAUSTIVE. CONTRACTOR SHOULD SITE-VERIFY ACM LOCATIONS AND EXTENT PRIOR TO BIDDING AND ABATEMENT.


HAWAII AIR NATIONAL GAURD (DEPARTMENT OF DEFENSE)
BUILDING "46" - ROOF PLAN (MAIN/ HIGHER ROOF)
 NOT TO SCALE

EMET I.D. #1408311

ASBESTOS SAMPLE LOCATION PLAN

BLDG #	NAME OF BUILDING	ADDRESS	SKETCH #
46	BUILDING 46	91 ENTERPRISE STREET KAPOLEI, HI 96707	311-46-LR 1 OF 1

LEGEND	
ACM:	 SAMPLE #
NON-ACM:	 SAMPLE #
	FUME PIPE
	GOOSENECK VENT
<p>ASBESTOS-CONTAINING MATERIALS (ACM)* : *ACM are described in this Legend in boldface text; Non-ACM (listed here only if layered with ACM) are described in plain text.</p>	
	SAMPLE AREA 311-46-LRB: GRAY PATCH/SEALANT **
<p>*ASBESTOS-CONTAINING MATERIAL (ACM) IS DEFINED AS ANY MATERIAL CONTAINING > 1 % ASBESTOS.</p> <p>THIS SURVEY WAS LIMITED IN SCOPE TO SPECIFIC AREAS AFFECTED BY PLANNED RENOVATION ACTIVITIES ONLY; THEREFORE, THIS REPORT MAKES NO WARRANTY FOR AREAS OF THE BUILDING WHICH WERE NOT INCLUDED IN THE SCOPE OF THE SURVEY.</p> <p>** DUE TO SMALL SIZES OF SOME MATERIAL OCCURENCES, LOCATIONS OF ACM SHOWN GRAPHICALLY OR LISTED VERBALLY HERE MAY NOT BE EXHAUSTIVE. CONTRACTOR SHOULD SITE-VERIFY ACM LOCATIONS AND EXTENT PRIOR TO BIDDING AND ABATEMENT.</p>	

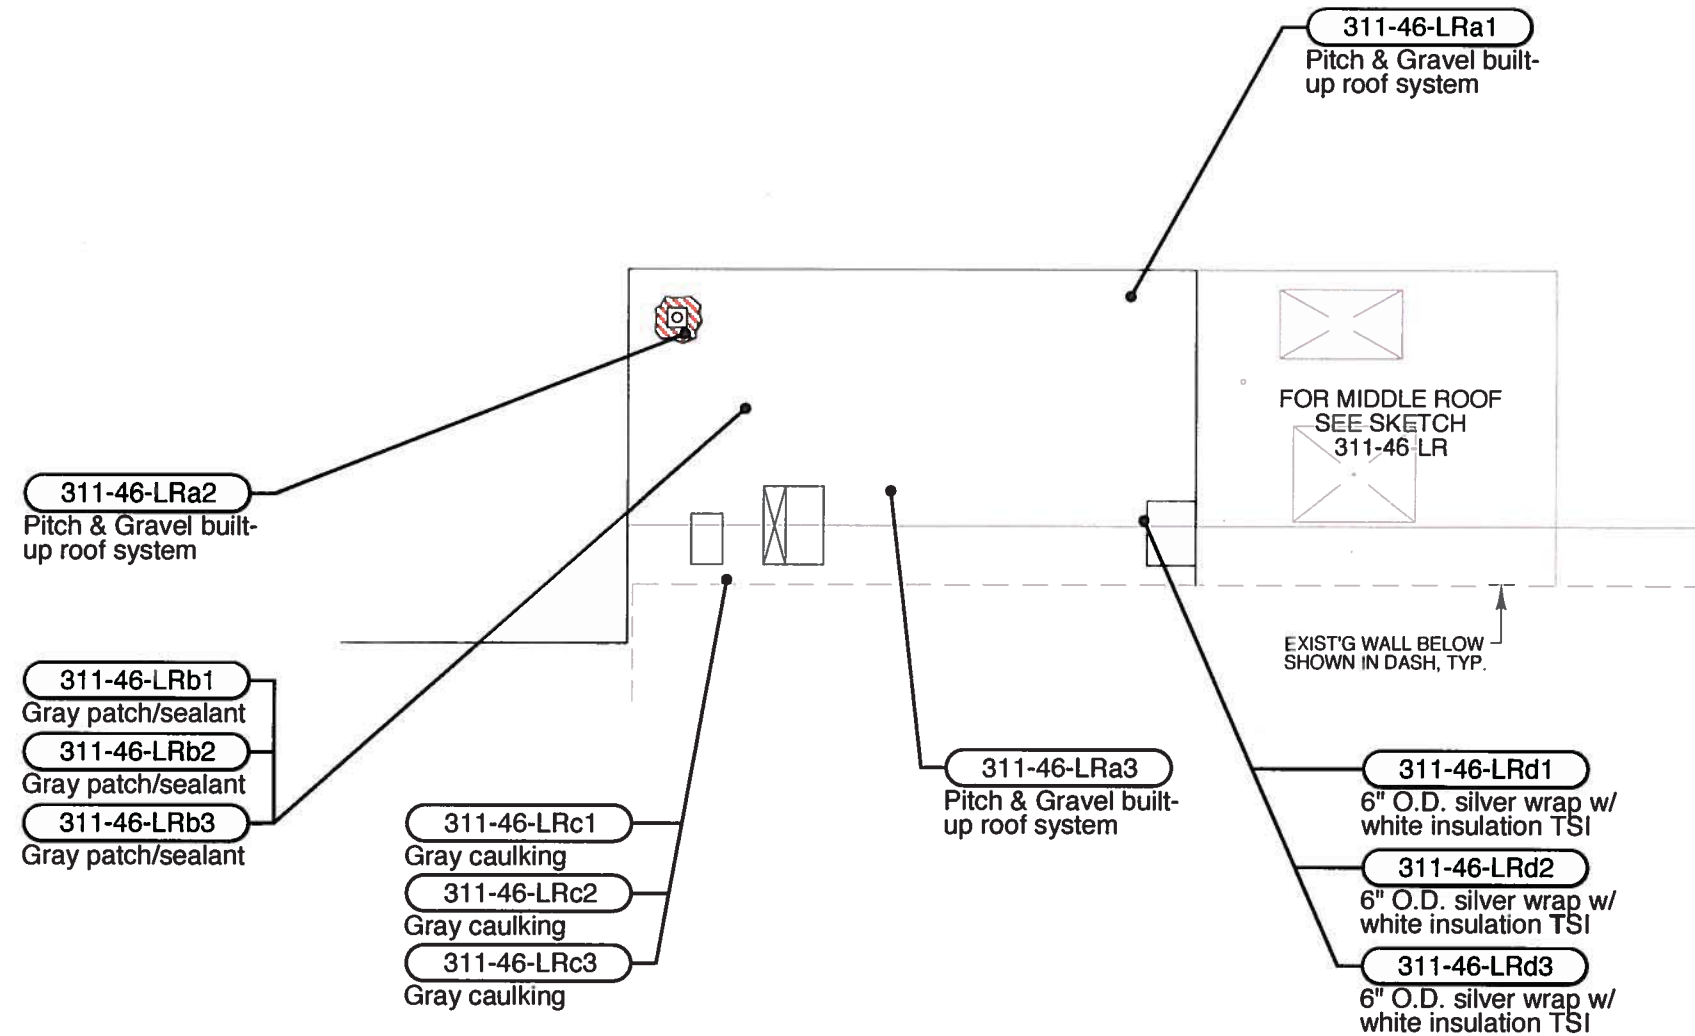


HAWAII AIR NATIONAL GAURD (DEPARTMENT OF DEFENSE)
 BUILDING "46" - ROOF PLAN (LOWER ROOF)
 NOT TO SCALE

EMET I.D. #1408311

ASBESTOS SAMPLE LOCATION PLAN

BLDG #	NAME OF BUILDING	ADDRESS	SKETCH #
46	BUILDING 46	91 ENTERPRISE STREET KAPOLEI, HI 96707	311-46-MR 1 OF 1

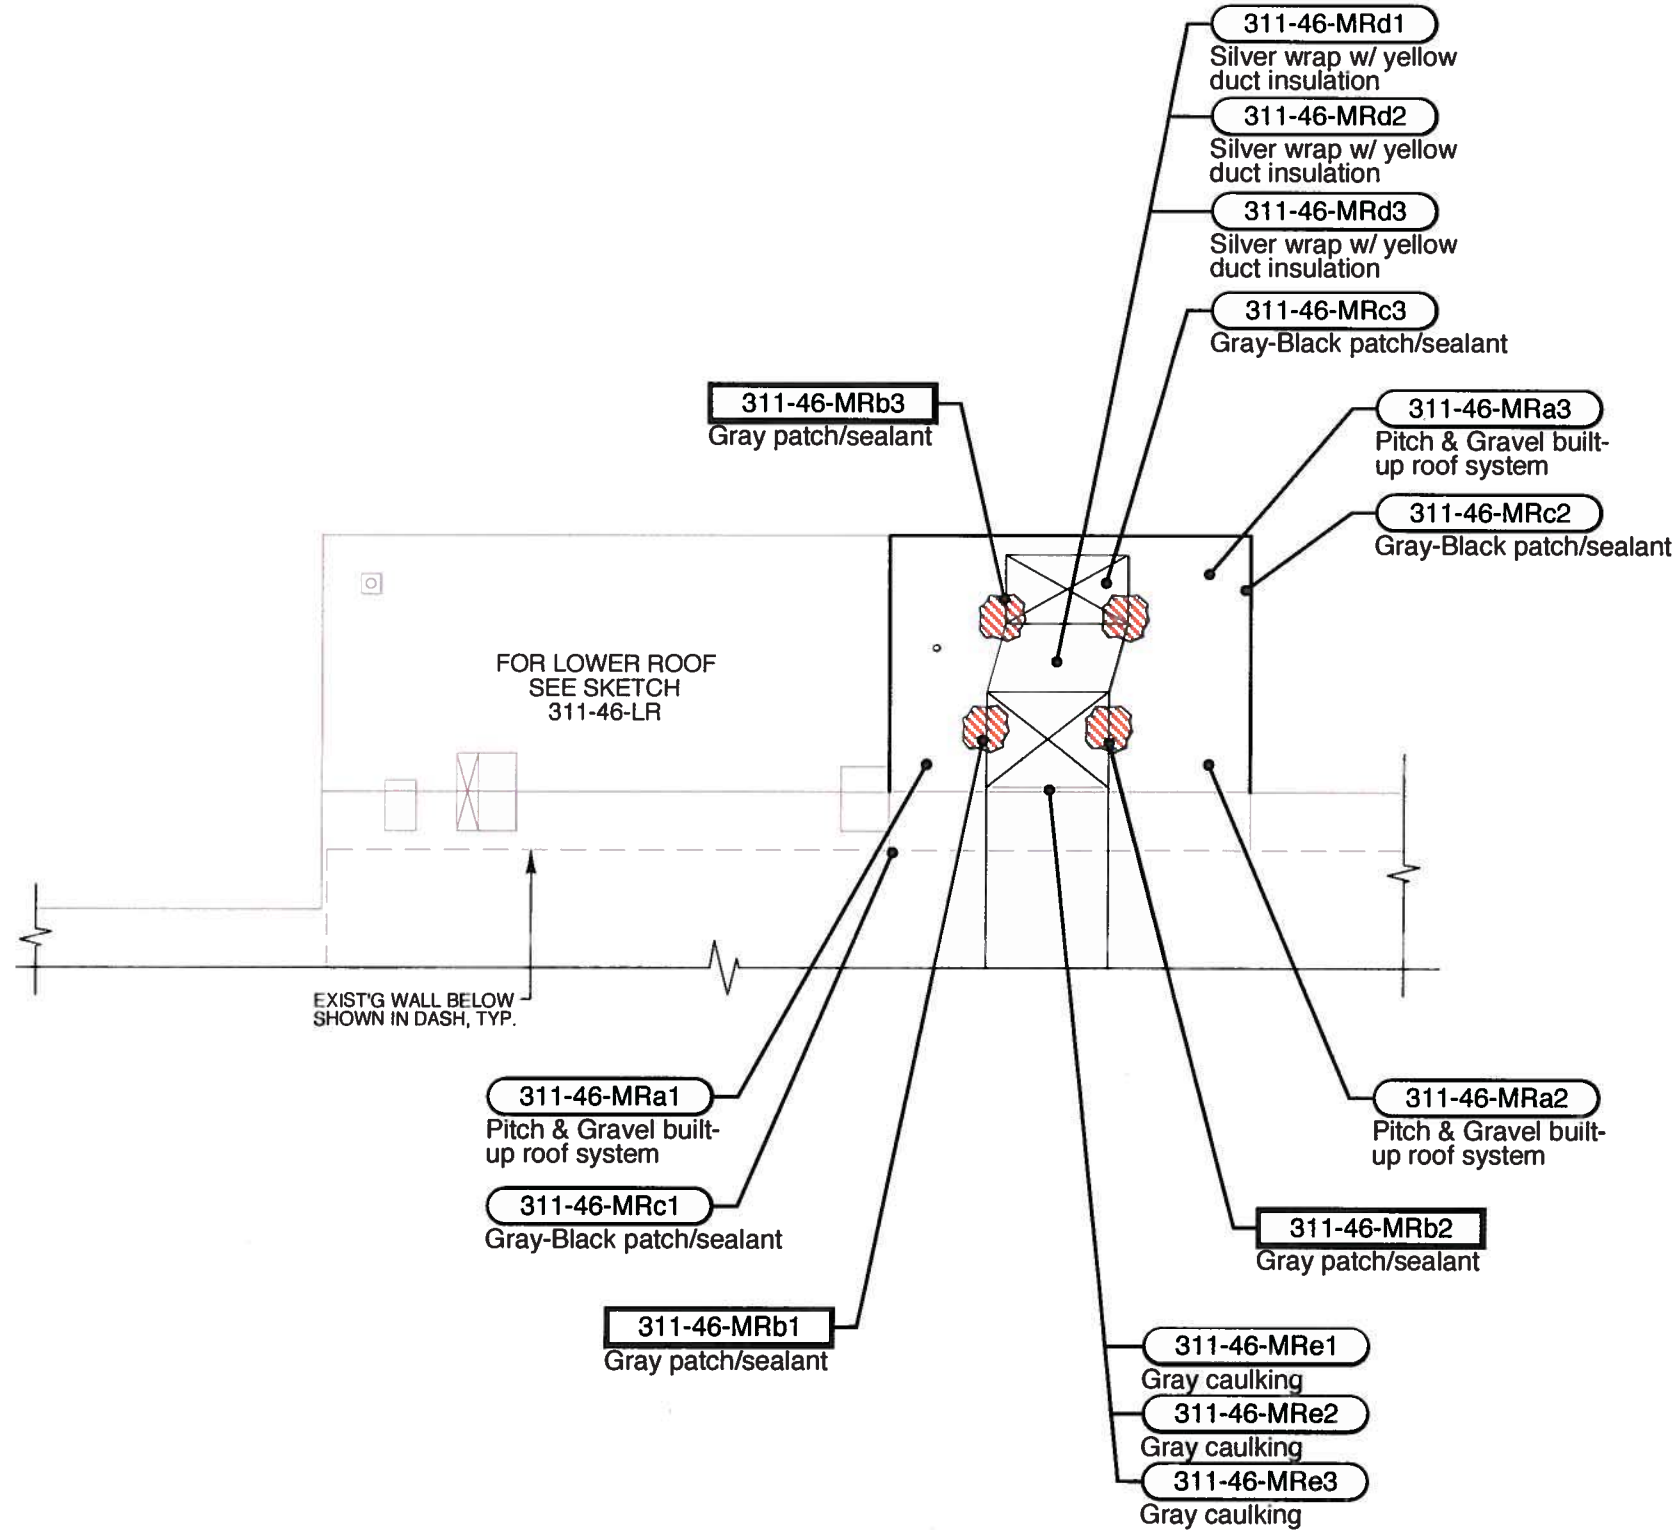

LEGEND	
ACM:	SAMPLE #
NON-ACM:	SAMPLE #
NORTH	
VTR (VENT THROUGH ROOF)	
<p>ASBESTOS-CONTAINING MATERIALS (ACM)* : *ACM are described in this Legend in boldface text; Non-ACM (listed here only if layered with ACM) are described in plain text.</p> <p> SAMPLE AREA 311-46-MRB: GRAY PATCH/SEALANT **</p> <p>* ASBESTOS-CONTAINING MATERIAL (ACM) IS DEFINED AS ANY MATERIAL CONTAINING > 1 % ASBESTOS.</p> <p>THIS SURVEY WAS LIMITED IN SCOPE TO SPECIFIC AREAS AFFECTED BY PLANNED RENOVATION ACTIVITIES ONLY; THEREFORE, THIS REPORT MAKES NO WARRANTY FOR AREAS OF THE BUILDING WHICH WERE NOT INCLUDED IN THE SCOPE OF THE SURVEY.</p> <p>** DUE TO SMALL SIZES OF SOME MATERIAL OCCURENCES, LOCATIONS OF ACM SHOWN GRAPHICALLY OR LISTED VERBALLY HERE MAY NOT BE EXHAUSTIVE. CONTRACTOR SHOULD SITE-VERIFY ACM LOCATIONS AND EXTENT PRIOR TO BIDDING AND ABATEMENT.</p>	

HAWAII AIR NATIONAL GAURD (DEPARTMENT OF DEFENSE)
 BUILDING "46" - ROOF PLAN (MIDDLE ROOF)
 NOT TO SCALE

EMET I.D. #1408311