



1
46
A-1.0
3/32" = 1'-0"

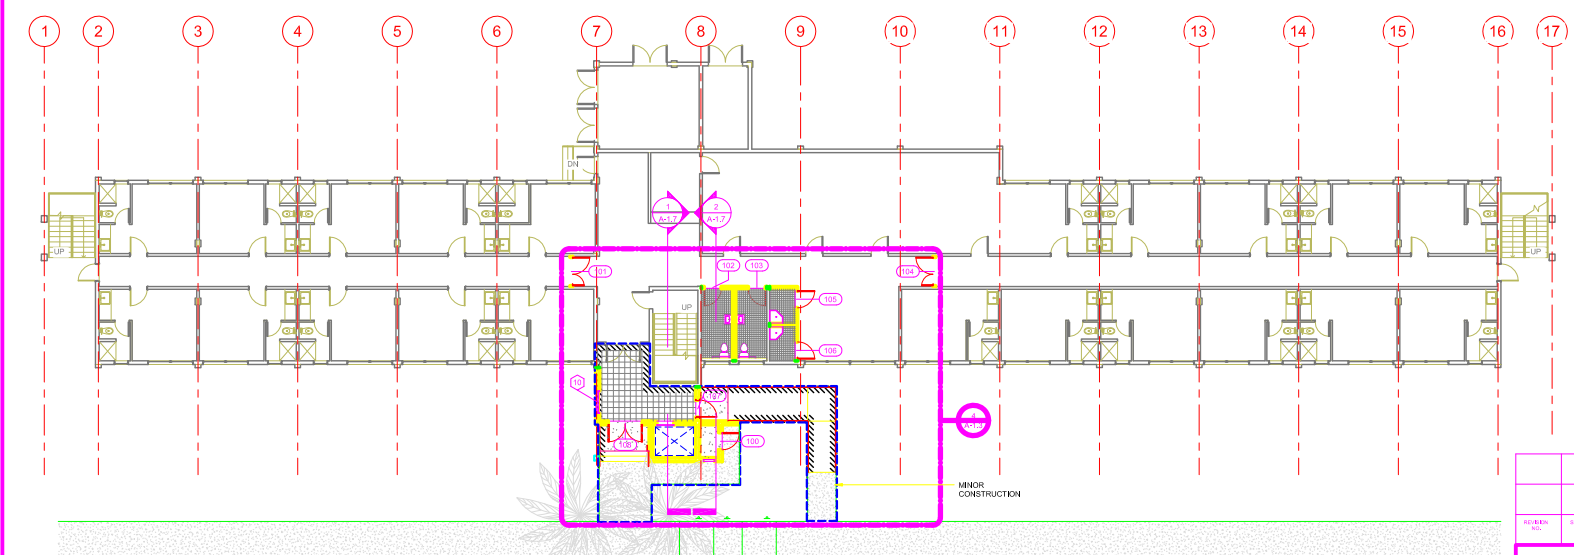

2
46
A-1.0
3/32" = 1'-0"

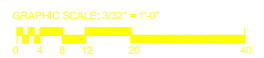

REV.	DATE	DESCRIPTION	BY	DATE	APPROVED BY PUBLIC WORKS ADMINISTRATOR

DEPT. OF ACCOUNTING & GENERAL SERVICES DIVISION OF PUBLIC WORKS STATE OF HAWAII			
DEPT. OF DEFENSE - KAAHELOA B4S AND B175A ACCESSIBILITY IMPROVEMENTS			
BUILDING 46 - 1ST LEVEL PLANS			
DESIGNED BY	CHECKED BY	BASG PROJECT NO.	DRAWING NO.
		22-14-7415	A-1.0
DRAWN BY	APPROVED BY	DATE	SHEET
		FEB, 2011	
SIGNATURE		REVISIONS	DATE
		EXP. 04/20/12	

01/3/2011 10:46:55 AM