
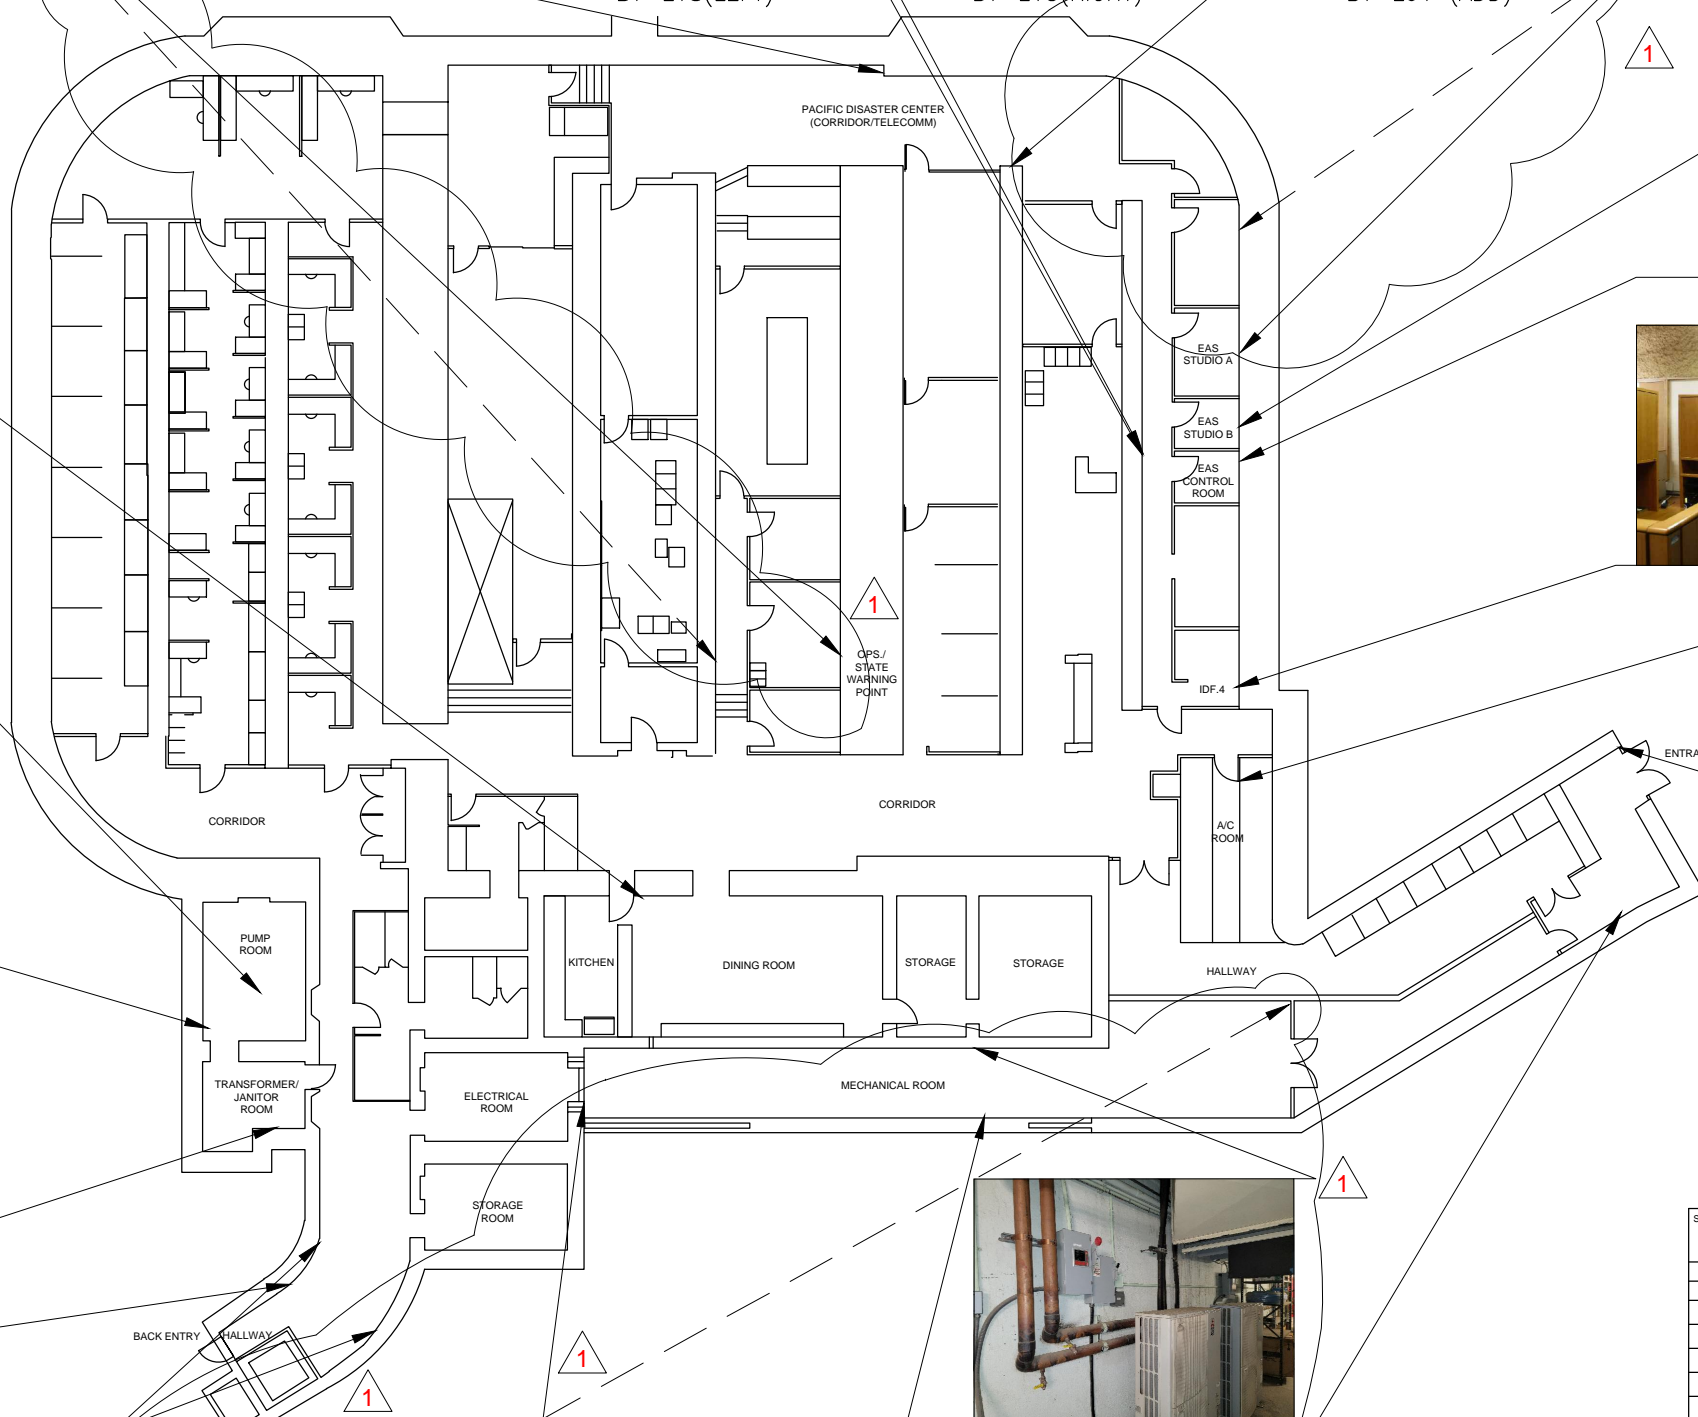


TRUE NORTH
SCALE: 1" = 15'

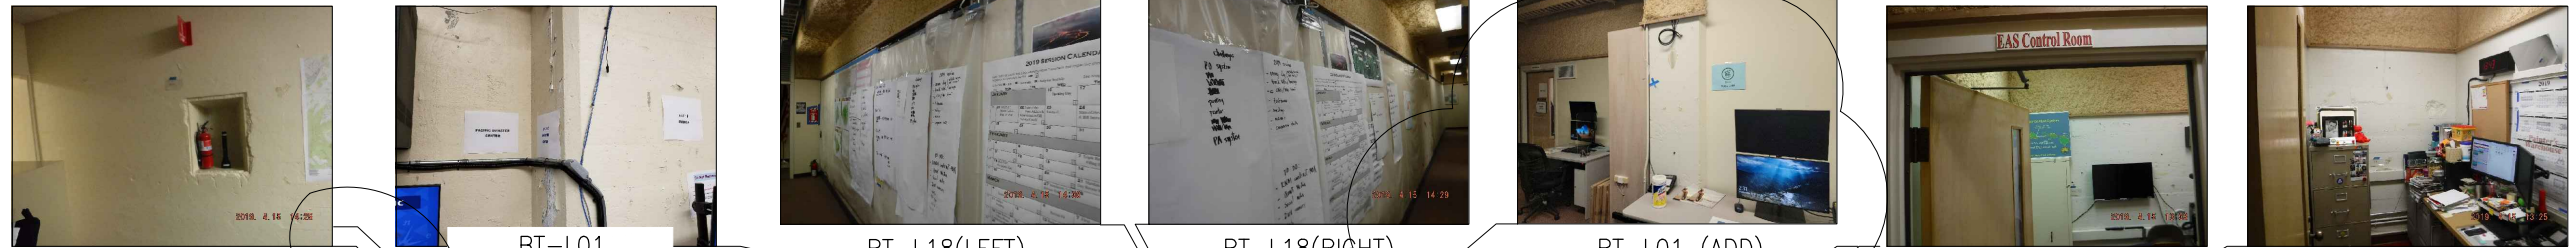

SUBMITTAL			
REVISION SCHEDULE			
REV #	DESCRIPTION	DATE	APPROVED

STATE OF HAWAII, DEPARTMENT OF DEFENSE HAWAII EMERGENCY MANAGEMENT AGENCY			
LEAD & ASBESTOS REMEDIATION AT BIRKHIRER EOC, OAHU STATE OF HAWAII, DEPARTMENT OF DEFENSE			
APPROXIMATE LOCATIONS OF LEAD REMEDIATION WORK			
ELEMENT ENVIRONMENTAL, LLC	JOB NO.	DRAWING NO.	
DESIGNED BY: BB	CHECKED BY: RY		ENV-2
DRAWN BY: JA	APPROVED BY: RY		
SCALE: AS INDICATED	DATE: OCT. 31, 2021	SHEET: 3	OF 4 SHTS.

BBALETE
2/10/2022 4:04:32 PM
190025 Drawings.dwg