



FIRST FLOOR PLAN


BUILDING 282 HI ARMY NATIONAL GUARD  
 91-1417 SARATOGA AVENUE, KALAELOA  
 KAPOLEI, OAHU, HAWAII

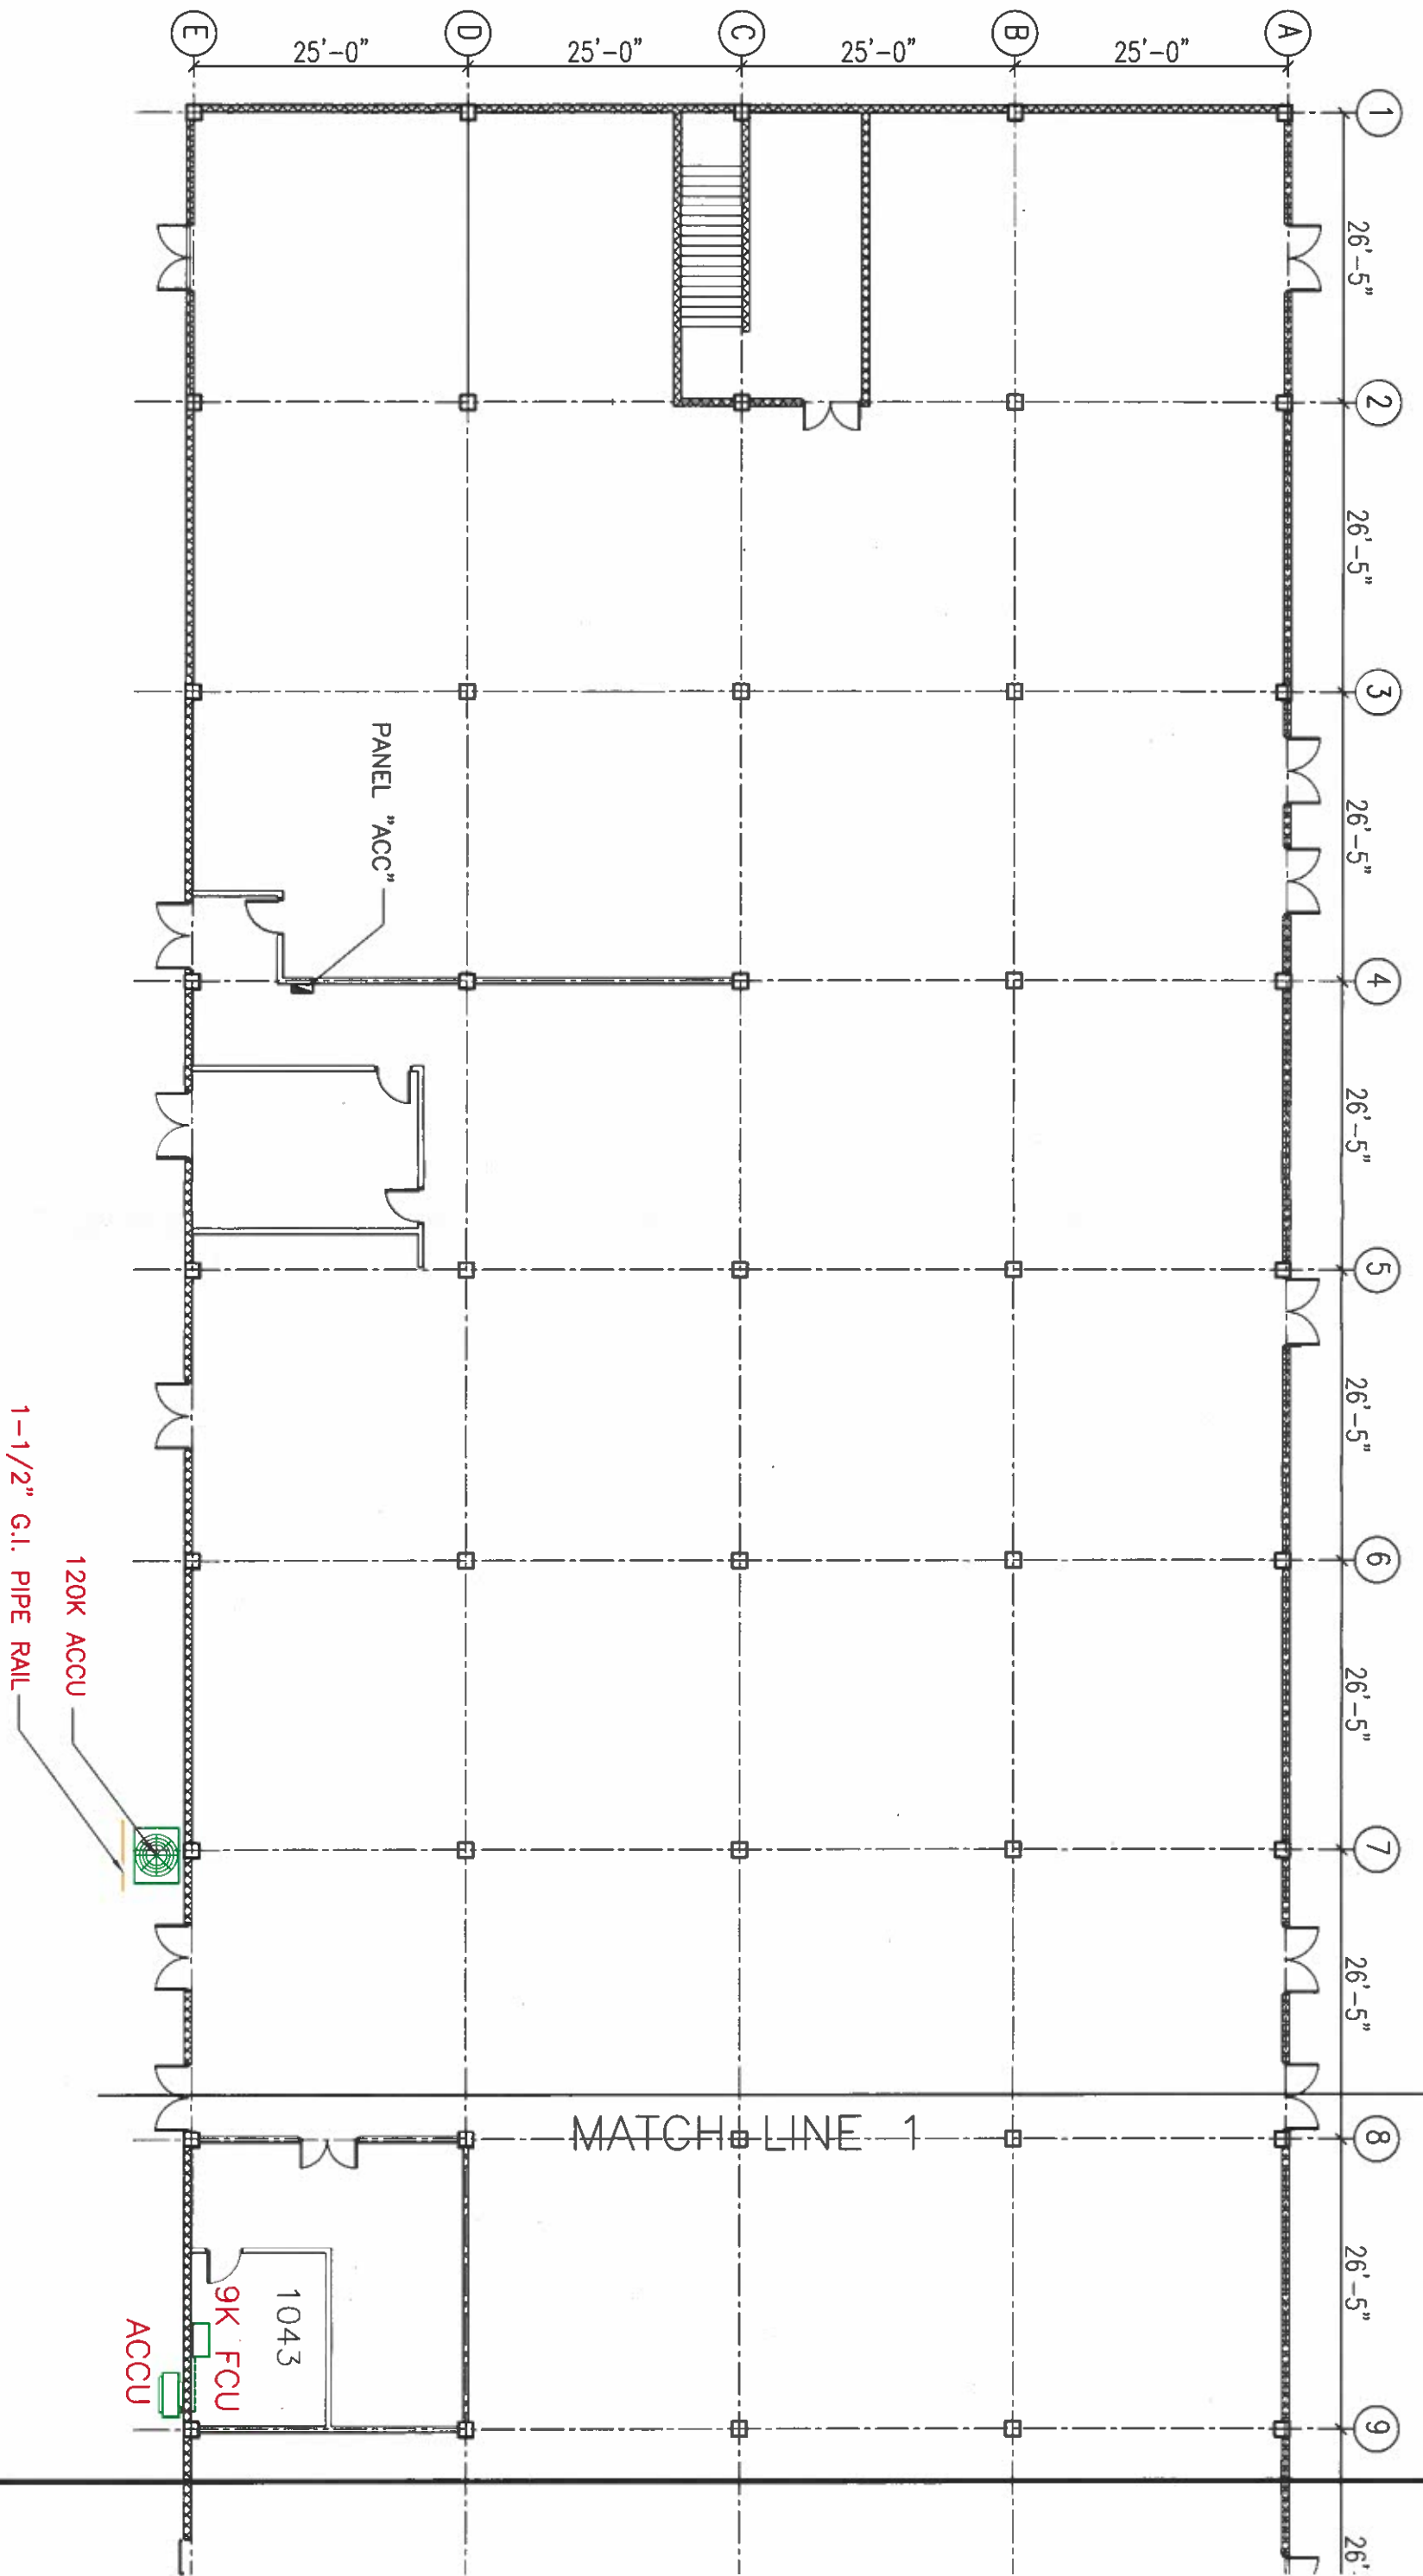


FIRST FLOOR PARTIAL PLAN 1  
 BUILDING 282 HI ARMY NATIONAL GUARD

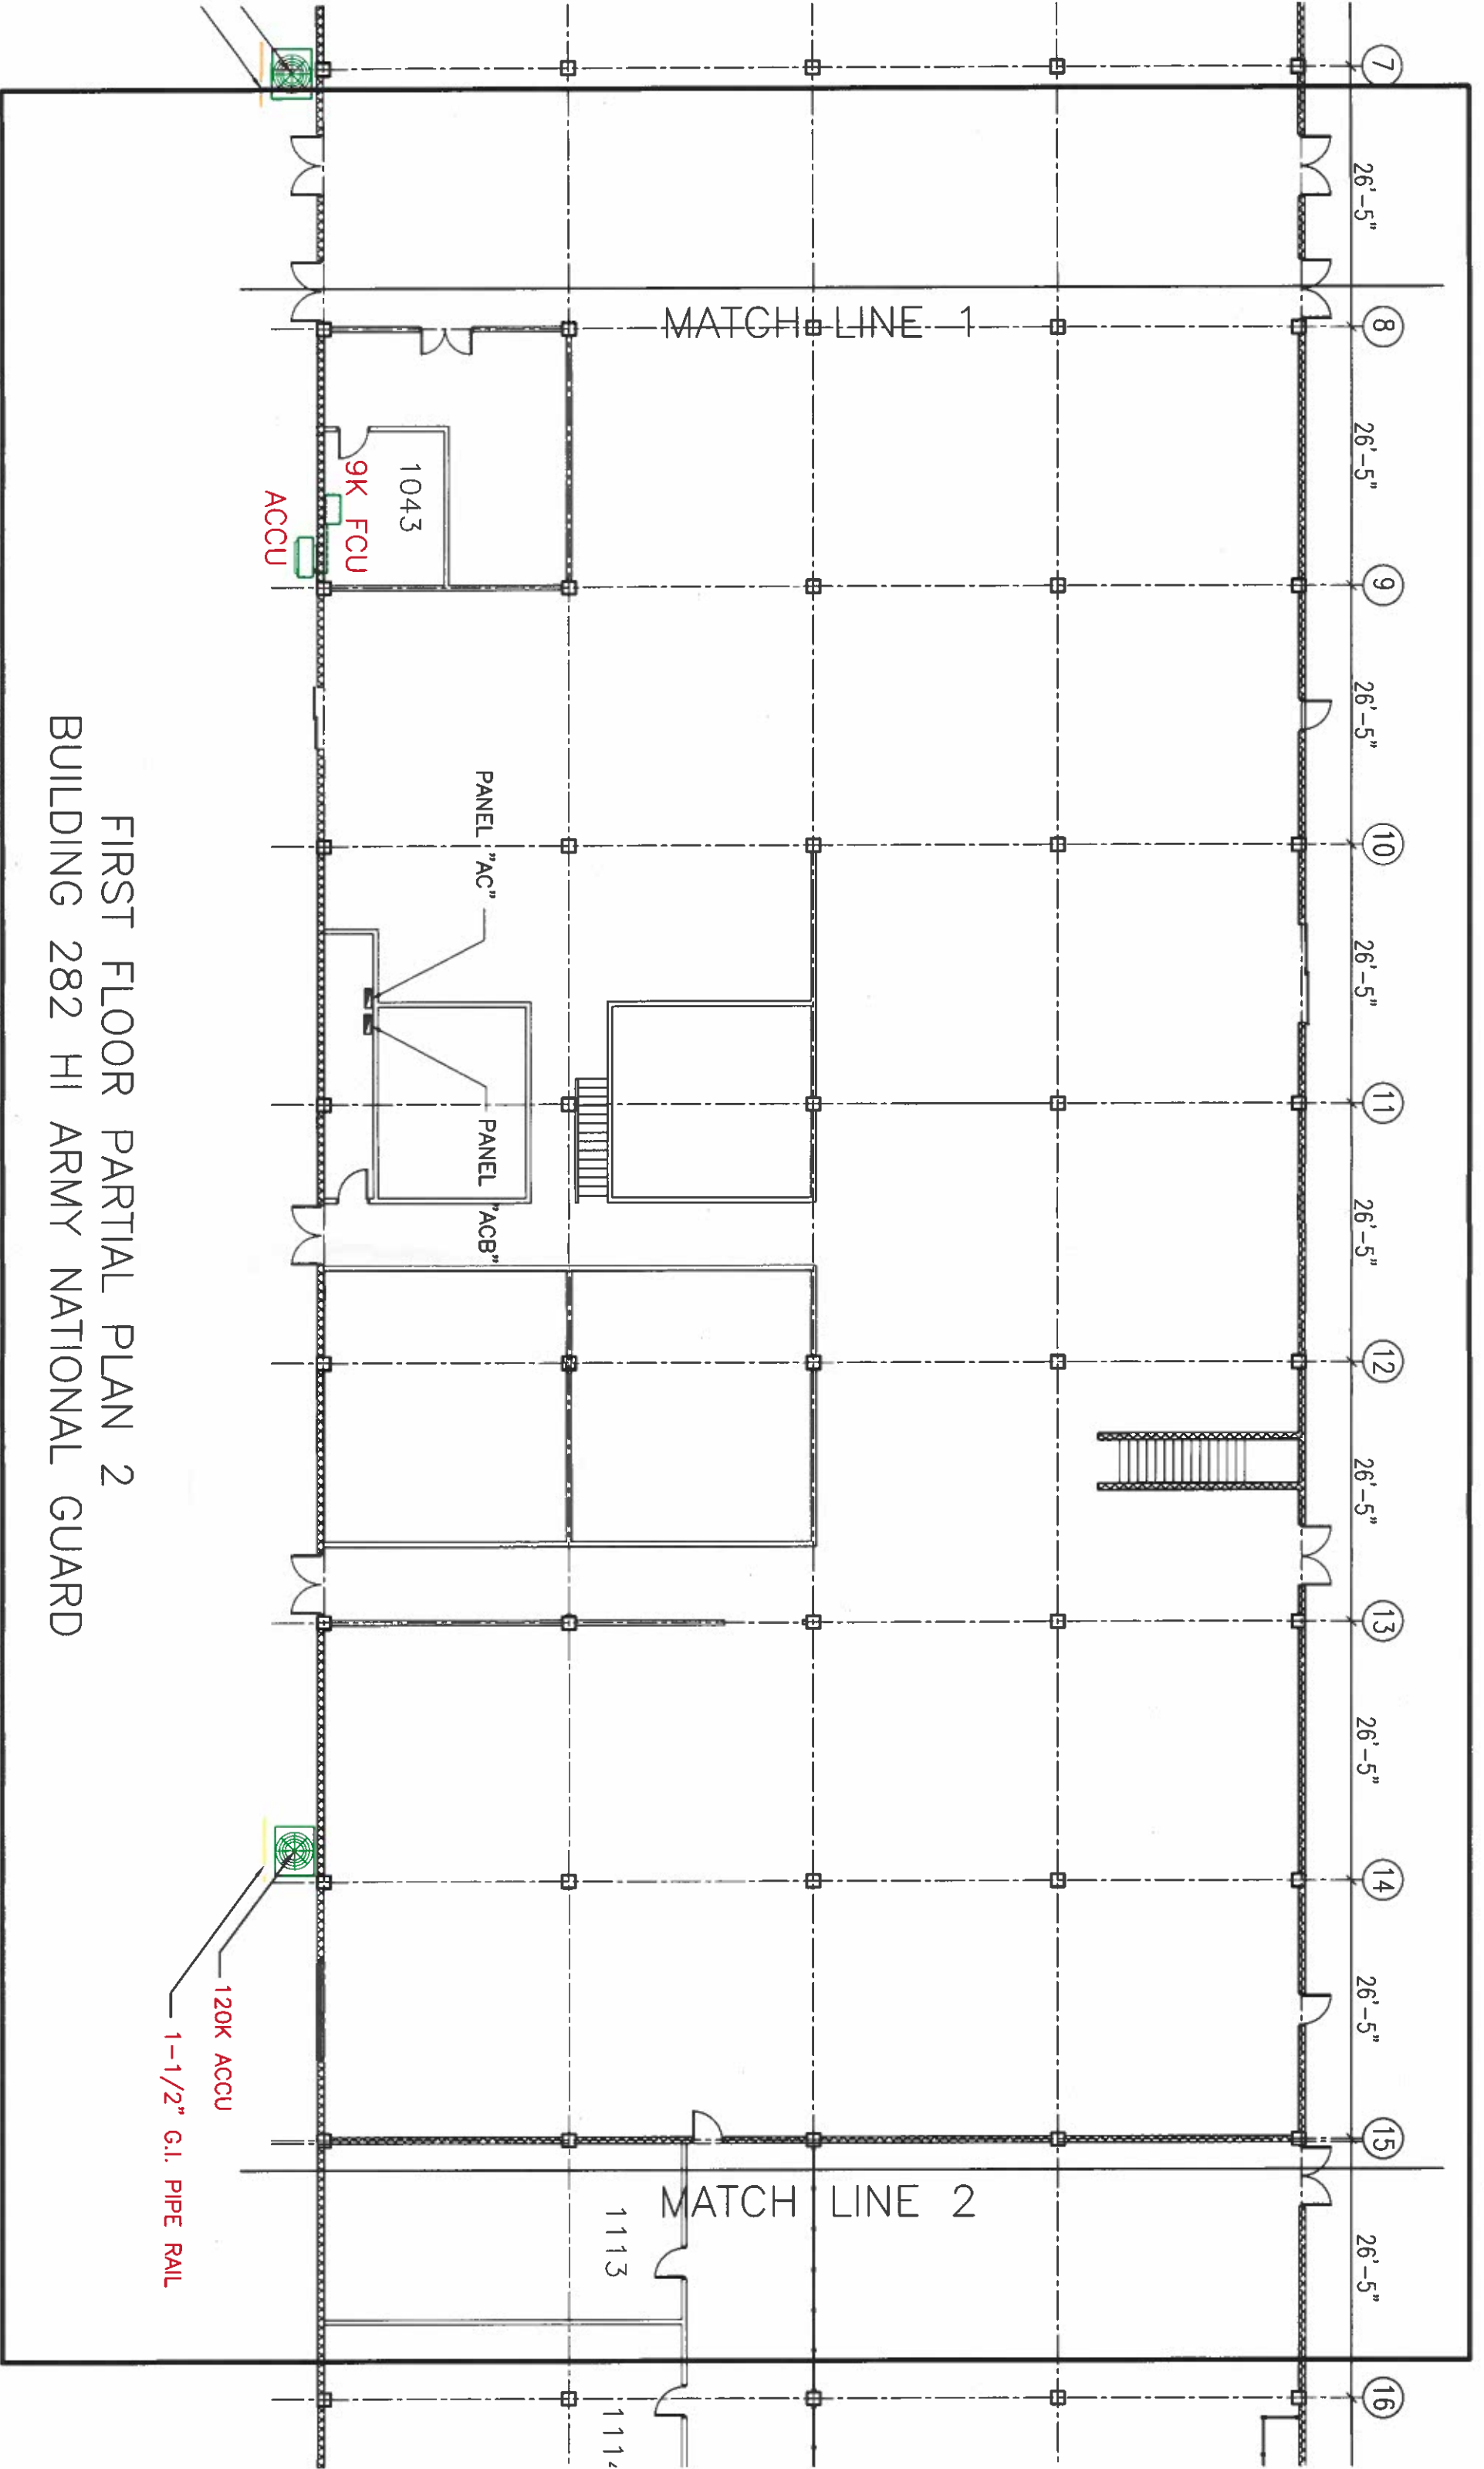

FIRST FLOOR PARTIAL PLAN 2  
 BUILDING 282 HI ARMY NATIONAL GUARD

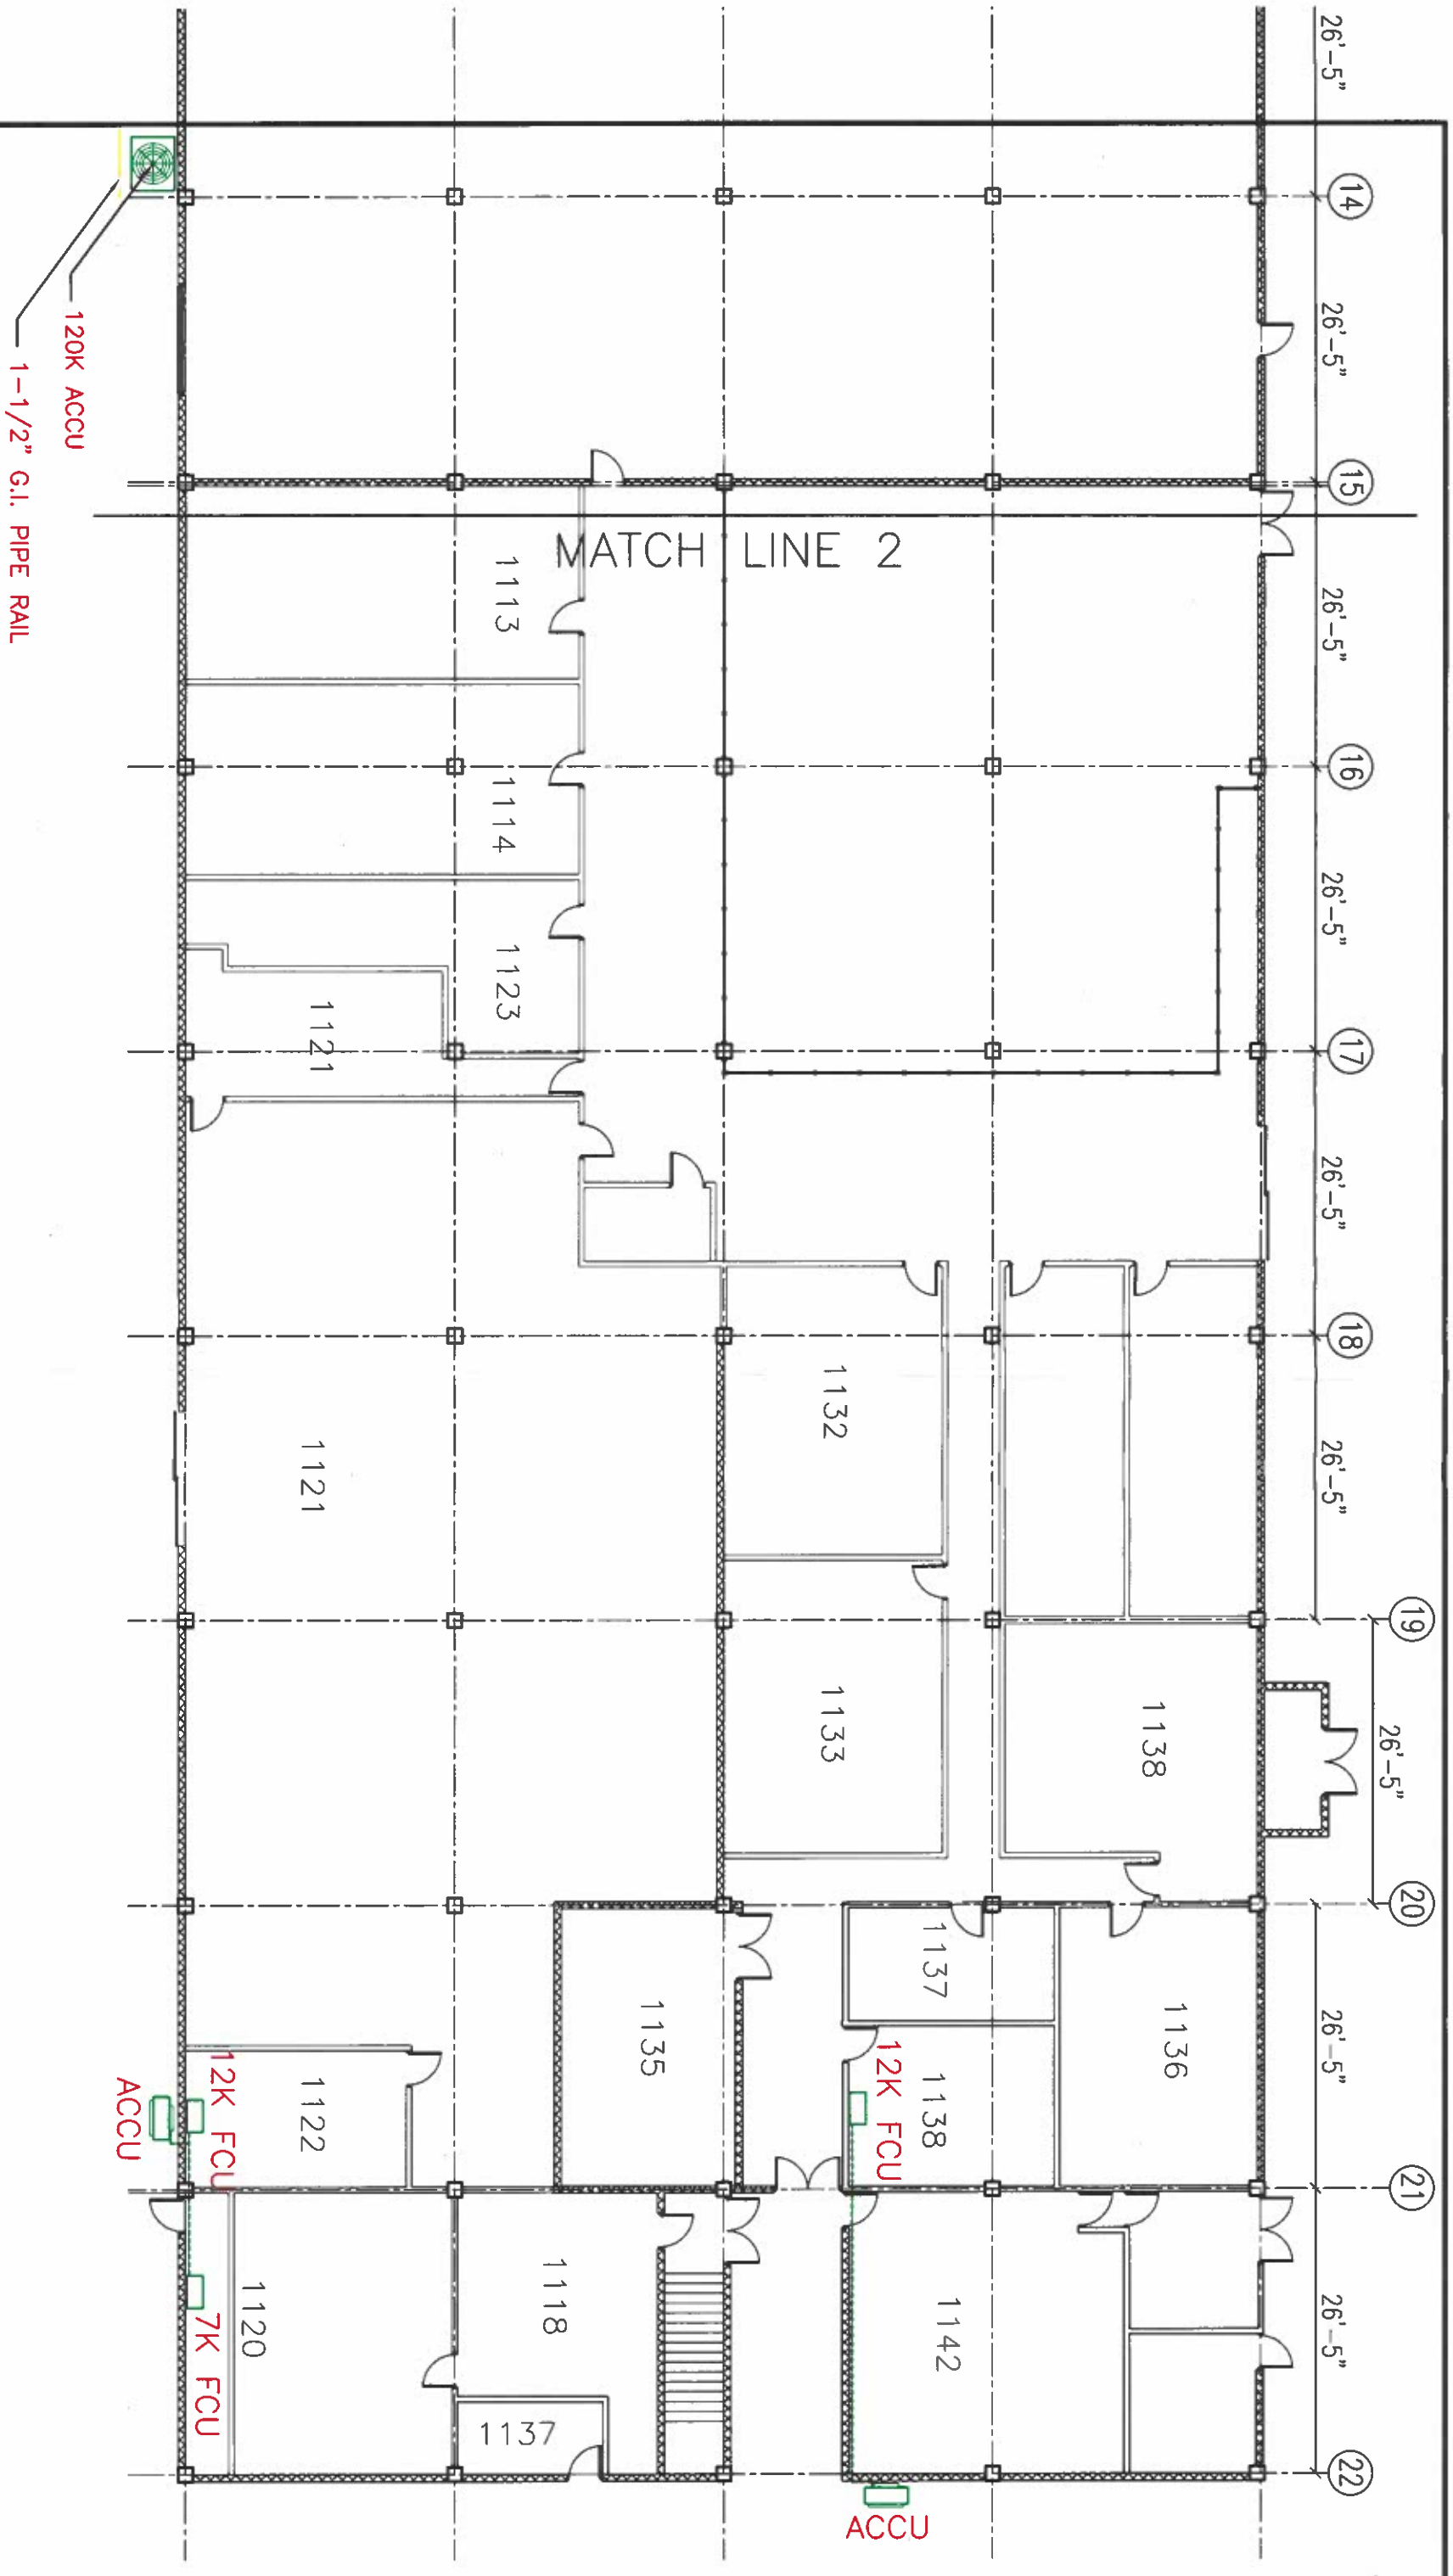


FIRST FLOOR PARTIAL PLAN 3  
BUILDING 282 HI ARMY NATIONAL GUARD

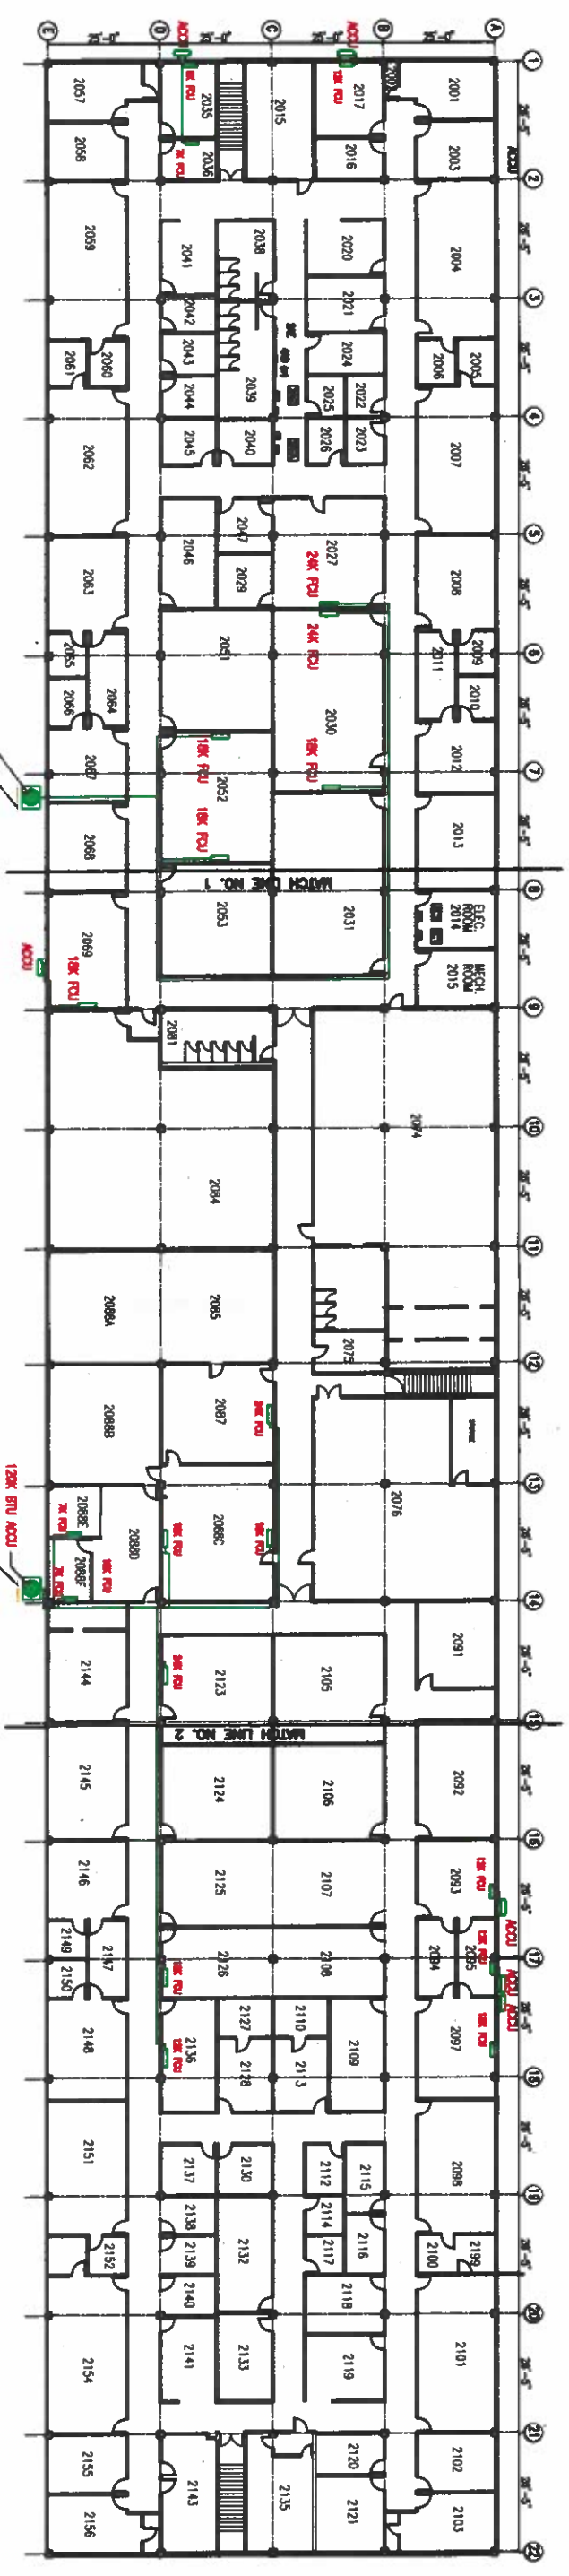

SECOND FLOOR PLAN

BUILDING 282 HI ARMY NATIONAL GUARD  
 91-1417 SARATOGA AVENUE, KALAELOA  
 KAPOLEI, HAWAII, OAHU




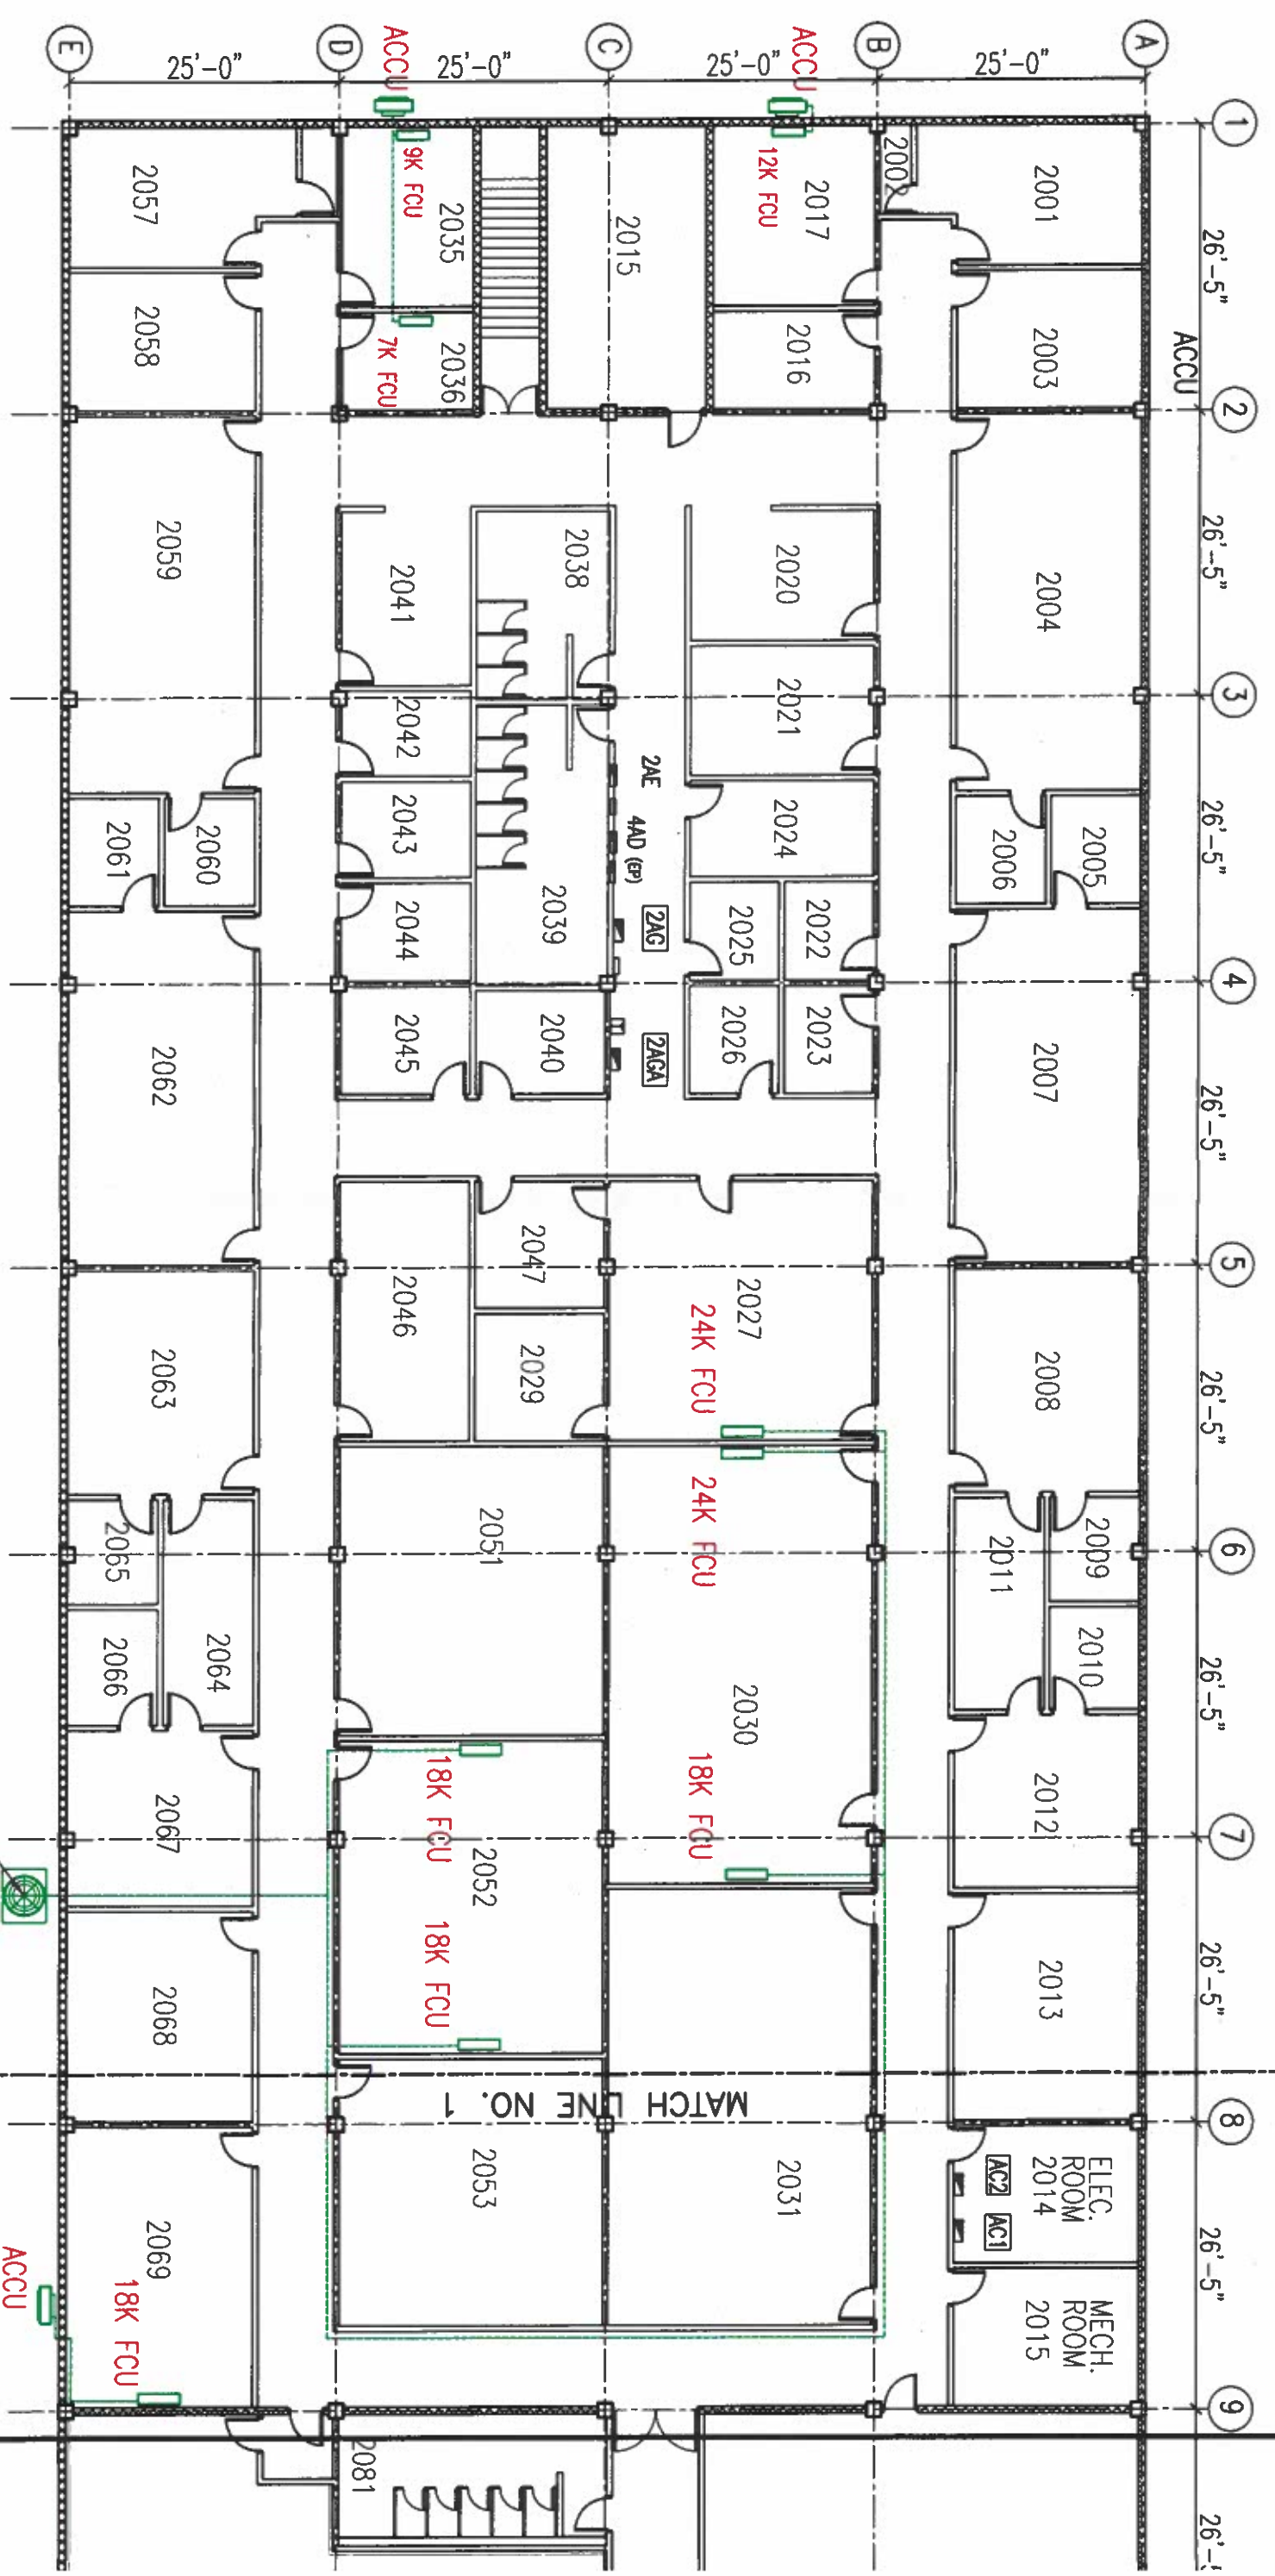


SECOND FLOOR PARTIAL PLAN 1  
 BUILDING 282 HI ARMY NATIONAL GUARD

1-1/2" G.I. PIPE RAILING, PAINTED YELLOW  
 120K BTU ACCU

18K FCU  
 ACCU

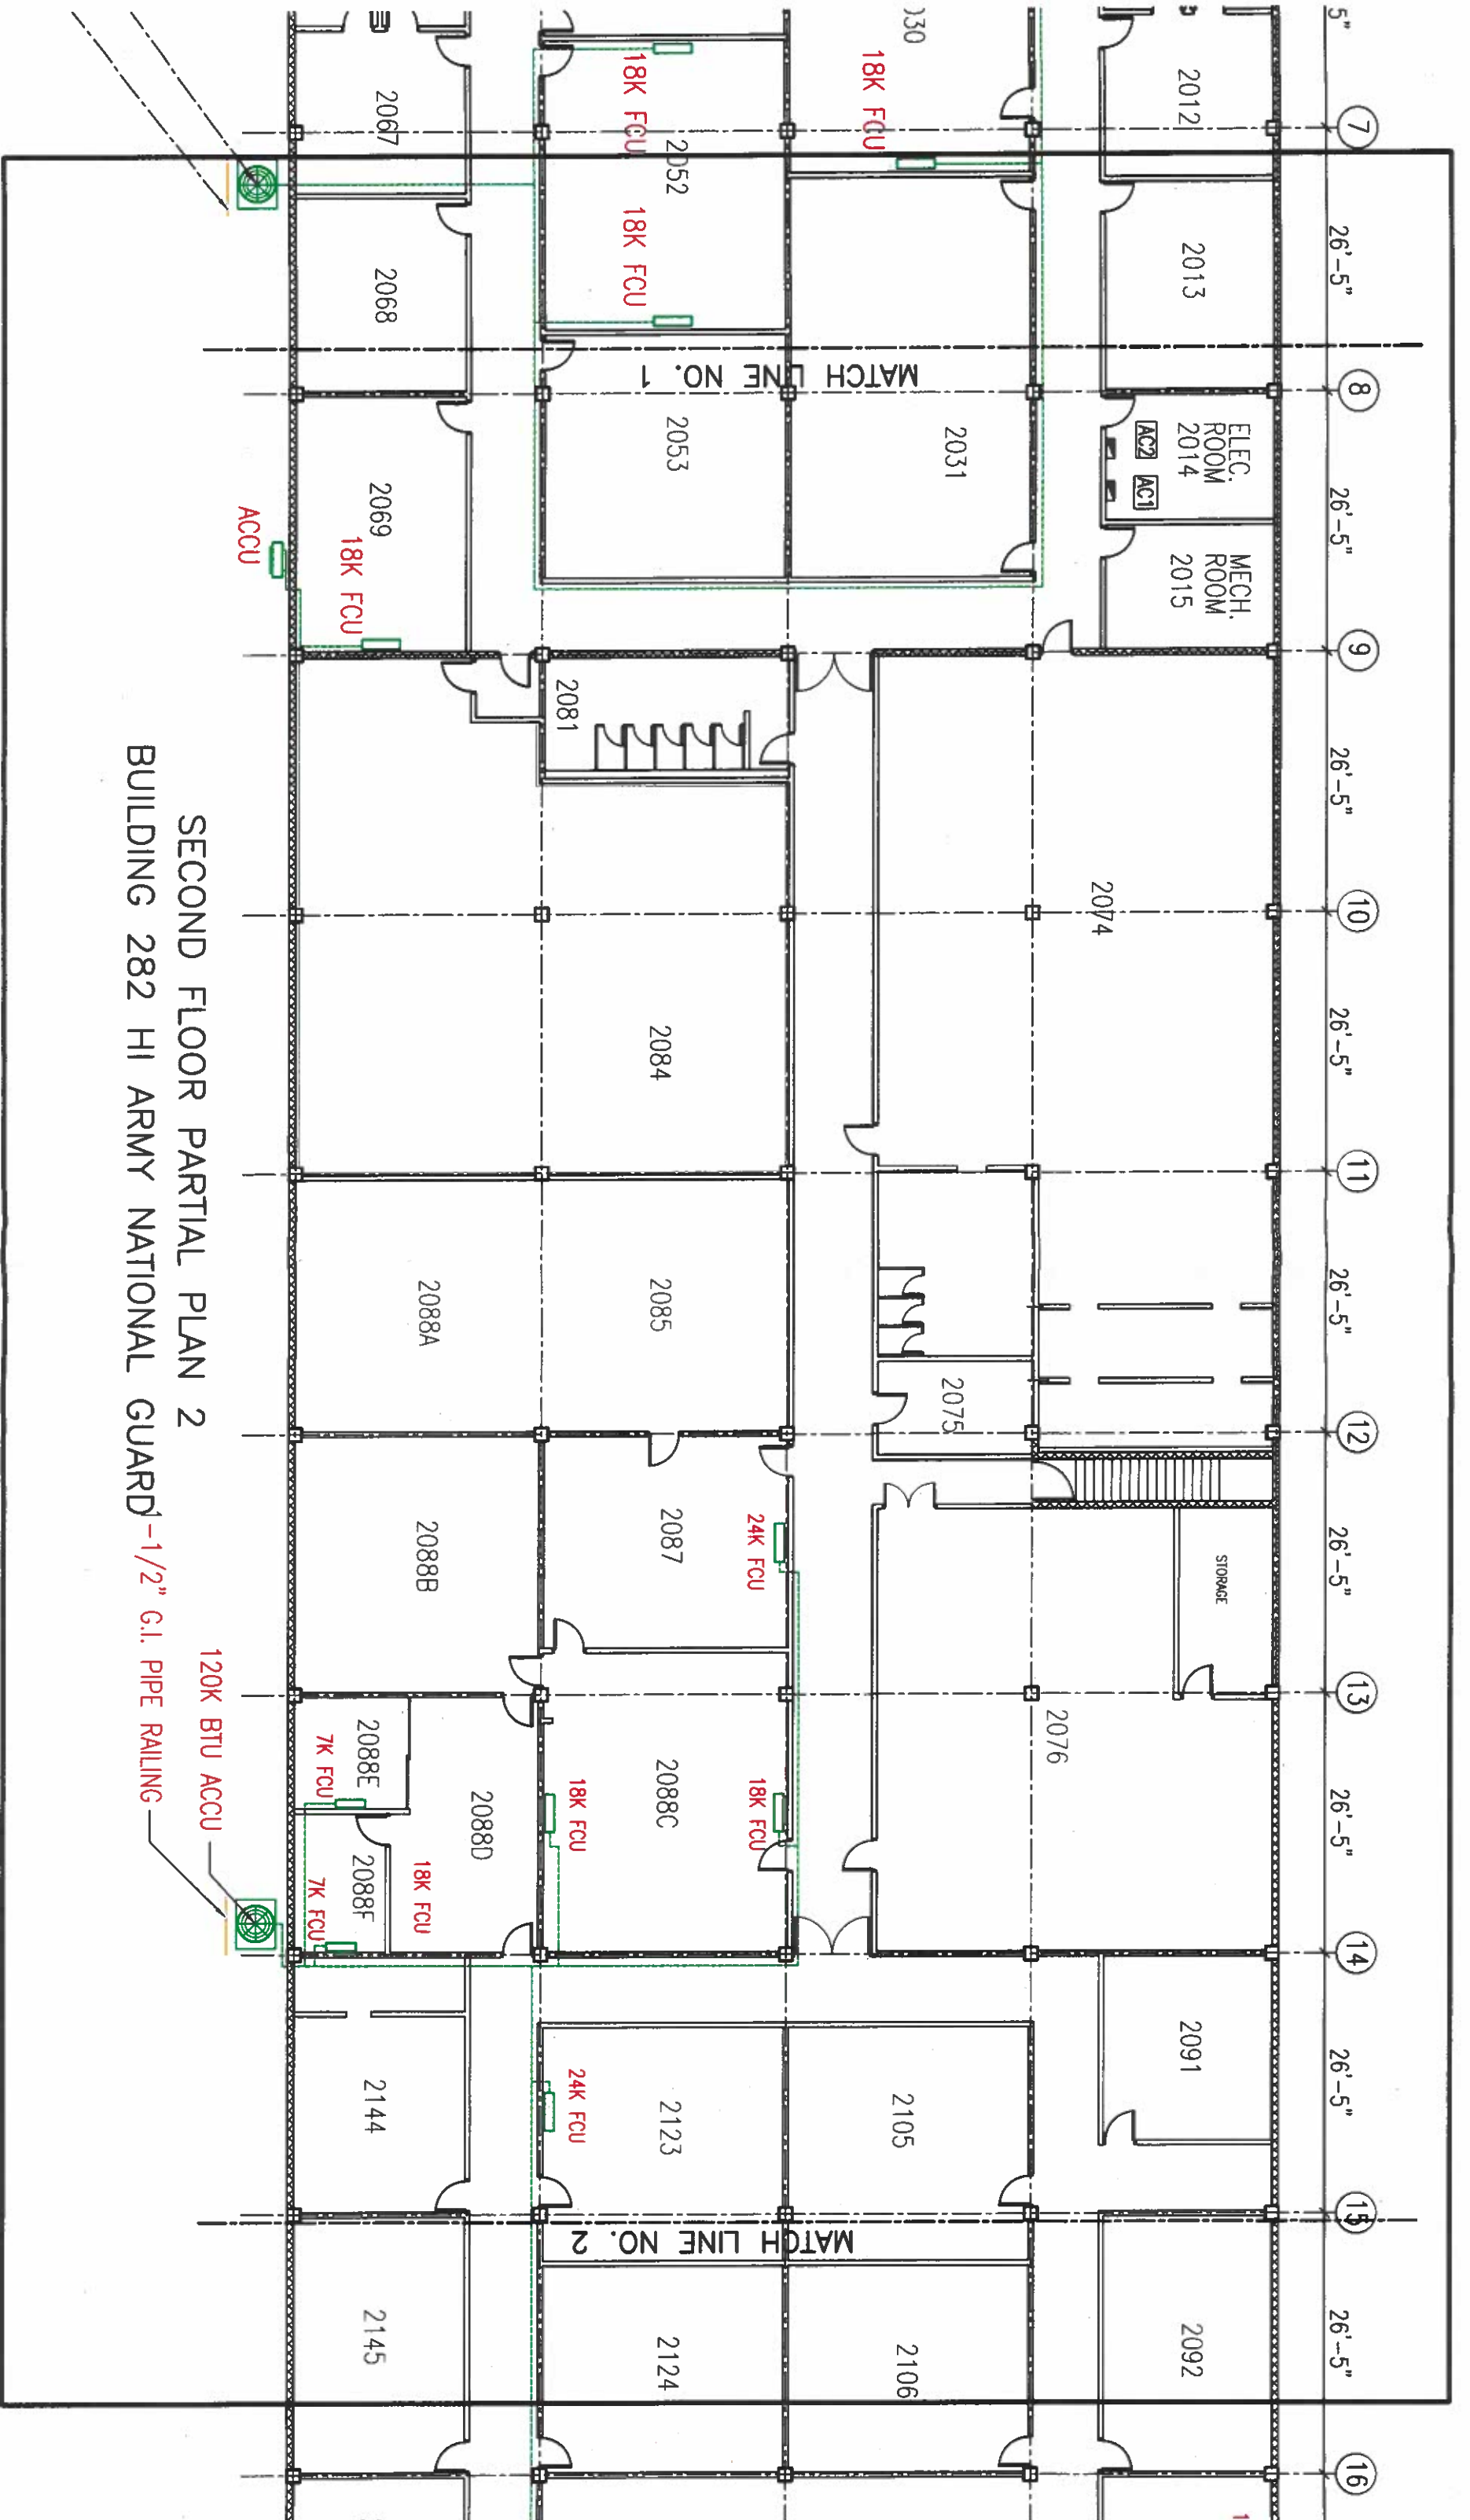

SECOND FLOOR PARTIAL PLAN 2  
 BUILDING 282 HI ARMY NATIONAL GUARD - 1/2" G.I. PIPE RAILING

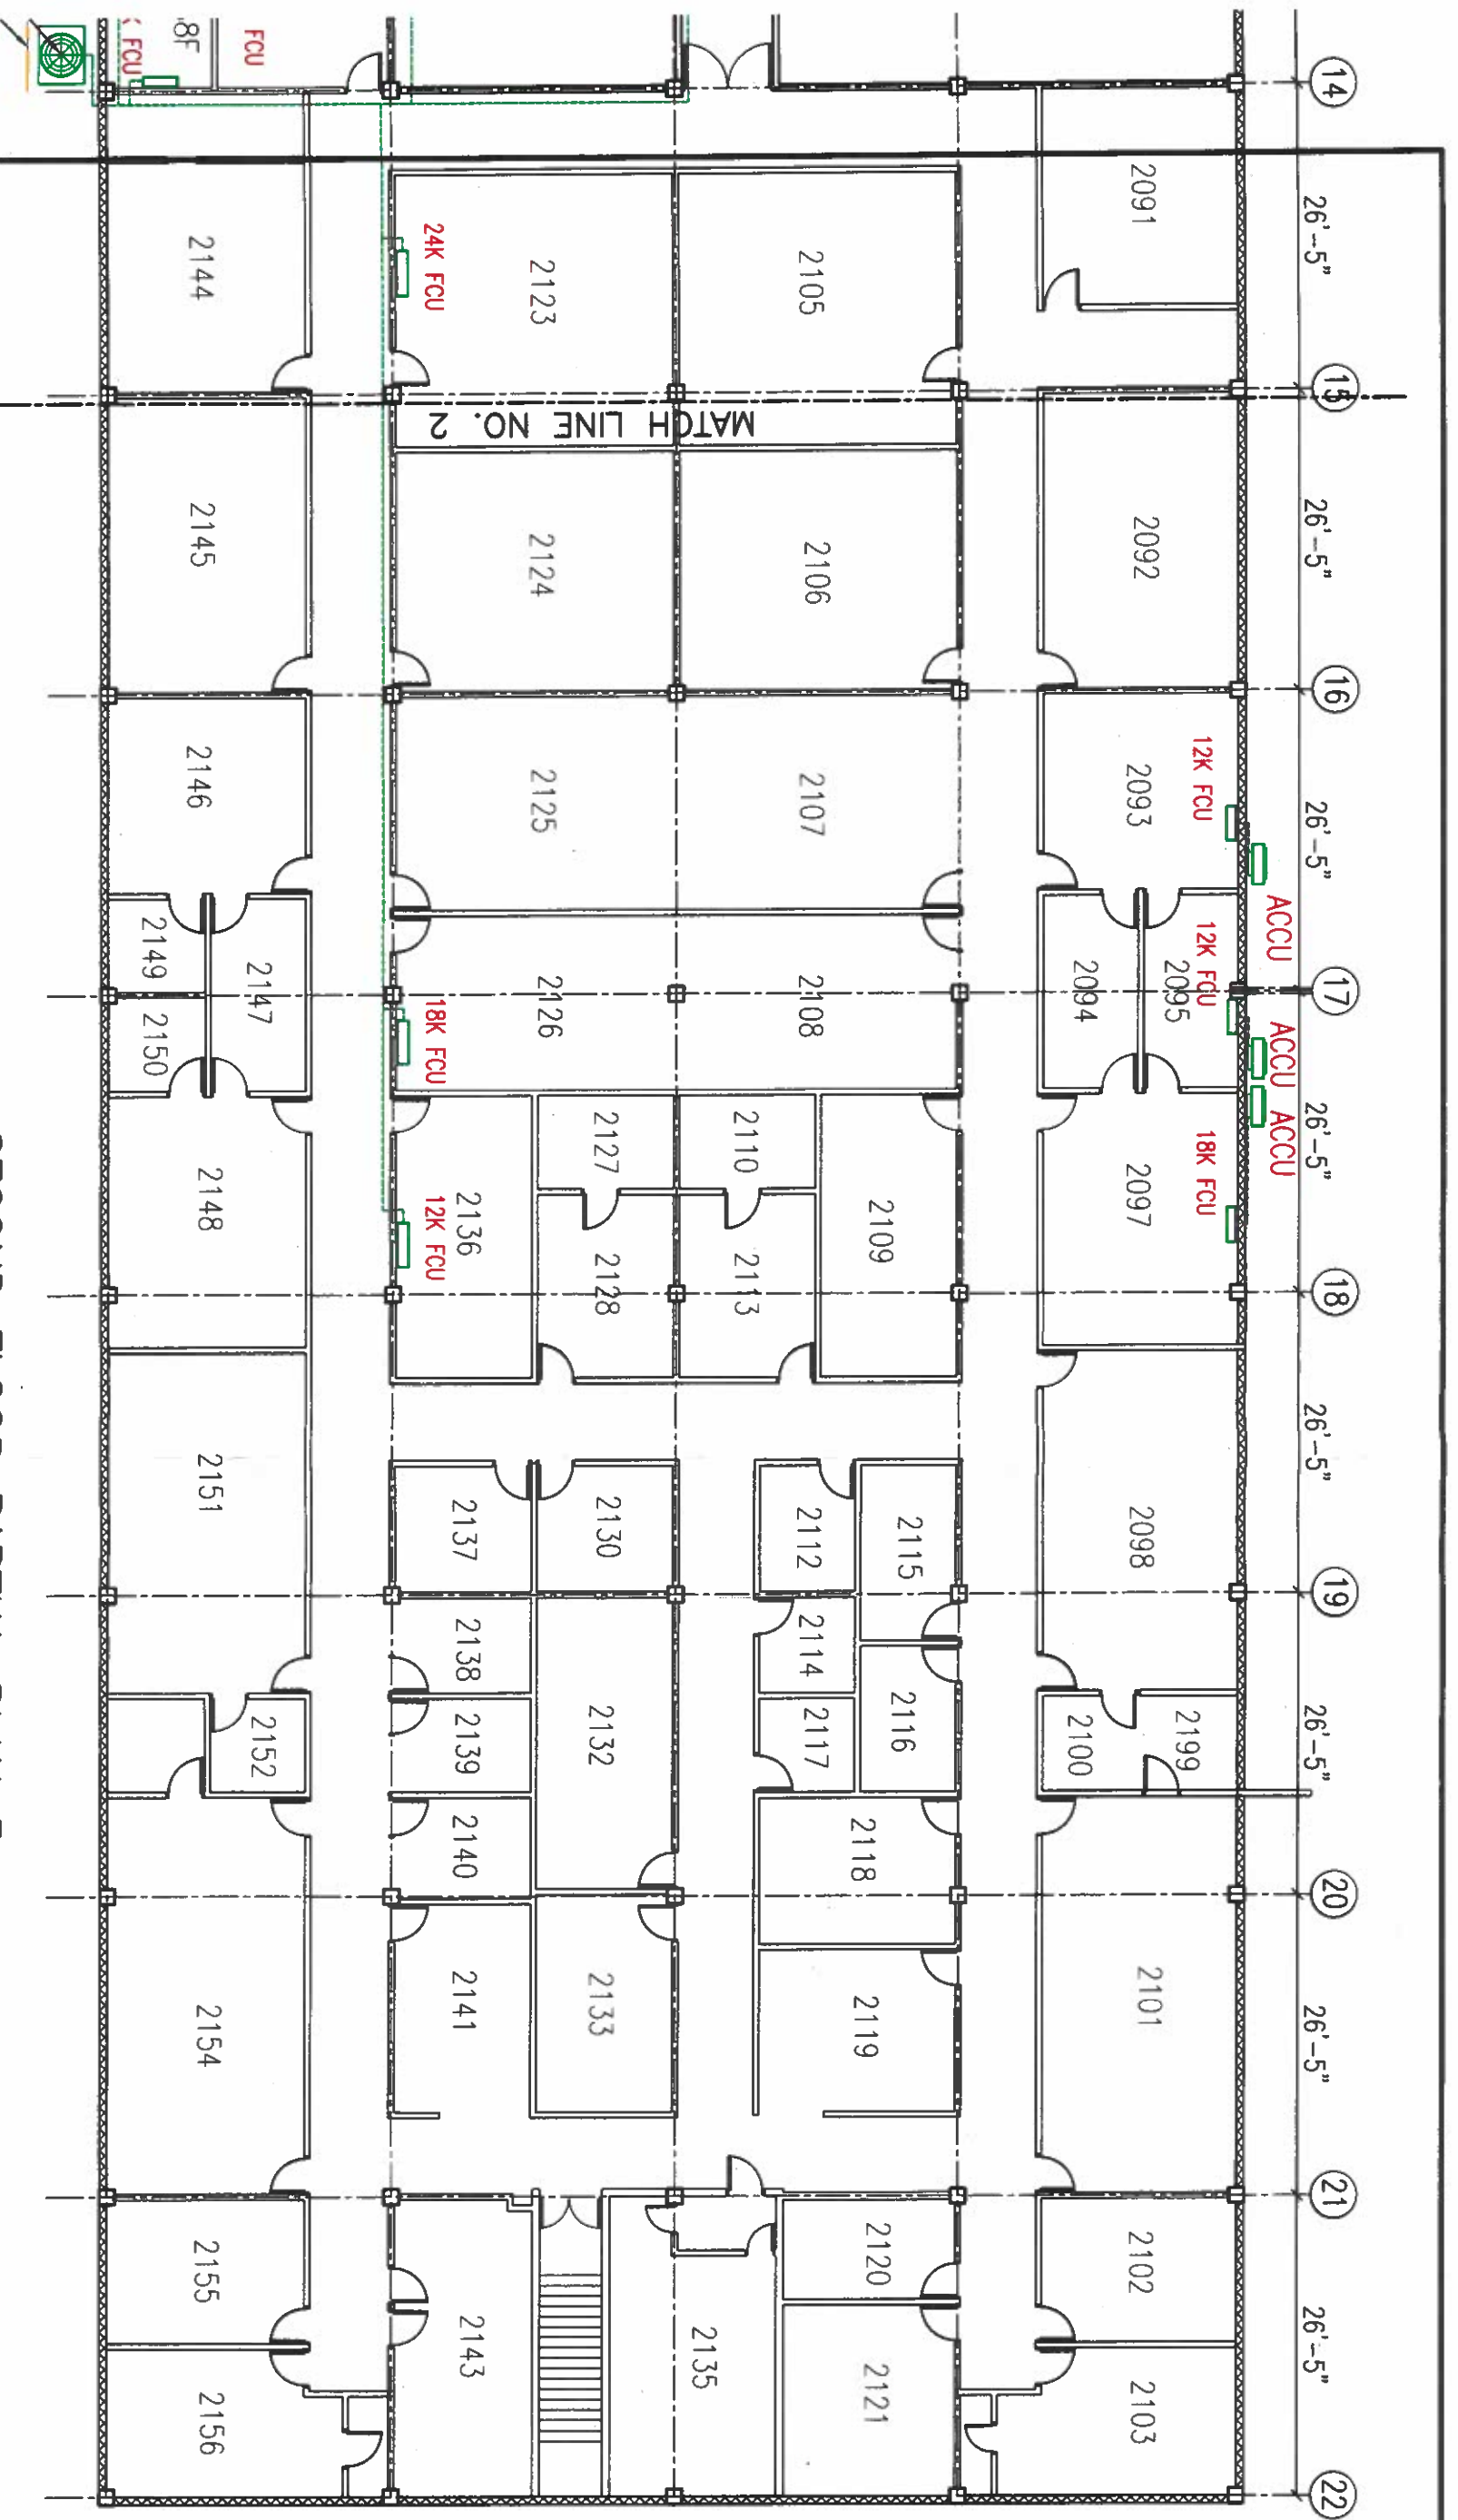

SECOND FLOOR PARTIAL PLAN 3  
 BUILDING 282 HI ARMY NATIONAL GUARD