

STATE OF HAWAII
DEPARTMENT OF DEFENSE
ENGINEERING OFFICE
3949 DIAMOND HEAD ROAD
HONOLULU, HAWAII 96816-4495

APRIL 23, 2024

ADDENDUM NO. 2

TO CONSTRUCT

**DIAMOND HEAD KAHALA TUNNEL
SHOTCRETE REPAIRS
PROJECT NO.: CA-202406-C
TAX MAP KEY: 3-1-042:600
Honolulu, Oahu, HAWAII**

FOR THE

**DEPARTMENT OF DEFENSE
ENGINEERING OFFICE
STATE OF HAWAII**

ISSUE BY


**STATE OF HAWAII
DEPARTMENT OF DEFENSE
3949 DIAMOND HEAD ROAD
HONOLULU, HAWAII 96816
TELEPHONE: 808-369-3567**

This addendum modifies the original Solicitation Documents for the Project dated March 28, 2024. The items in this addendum shall govern the work, taking precedence over previously issued specifications and drawings governing the items mentioned. Acknowledge receipt of this Addendum in the space provided on the Solicitation, Offer and Contract Form.

A. CHANGES TO PLANS: The following items are revised:

1. The following previously issued drawings dated December 2023, are revised and reissued. These drawings (listed below and attached) supersede the previously issued drawings.

Sheet Group	Sheet No.	Sheet Name, Description
TITLE	001	Corrected Index to Drawings
CIVIL	C-10	Remove Park Note No. 2

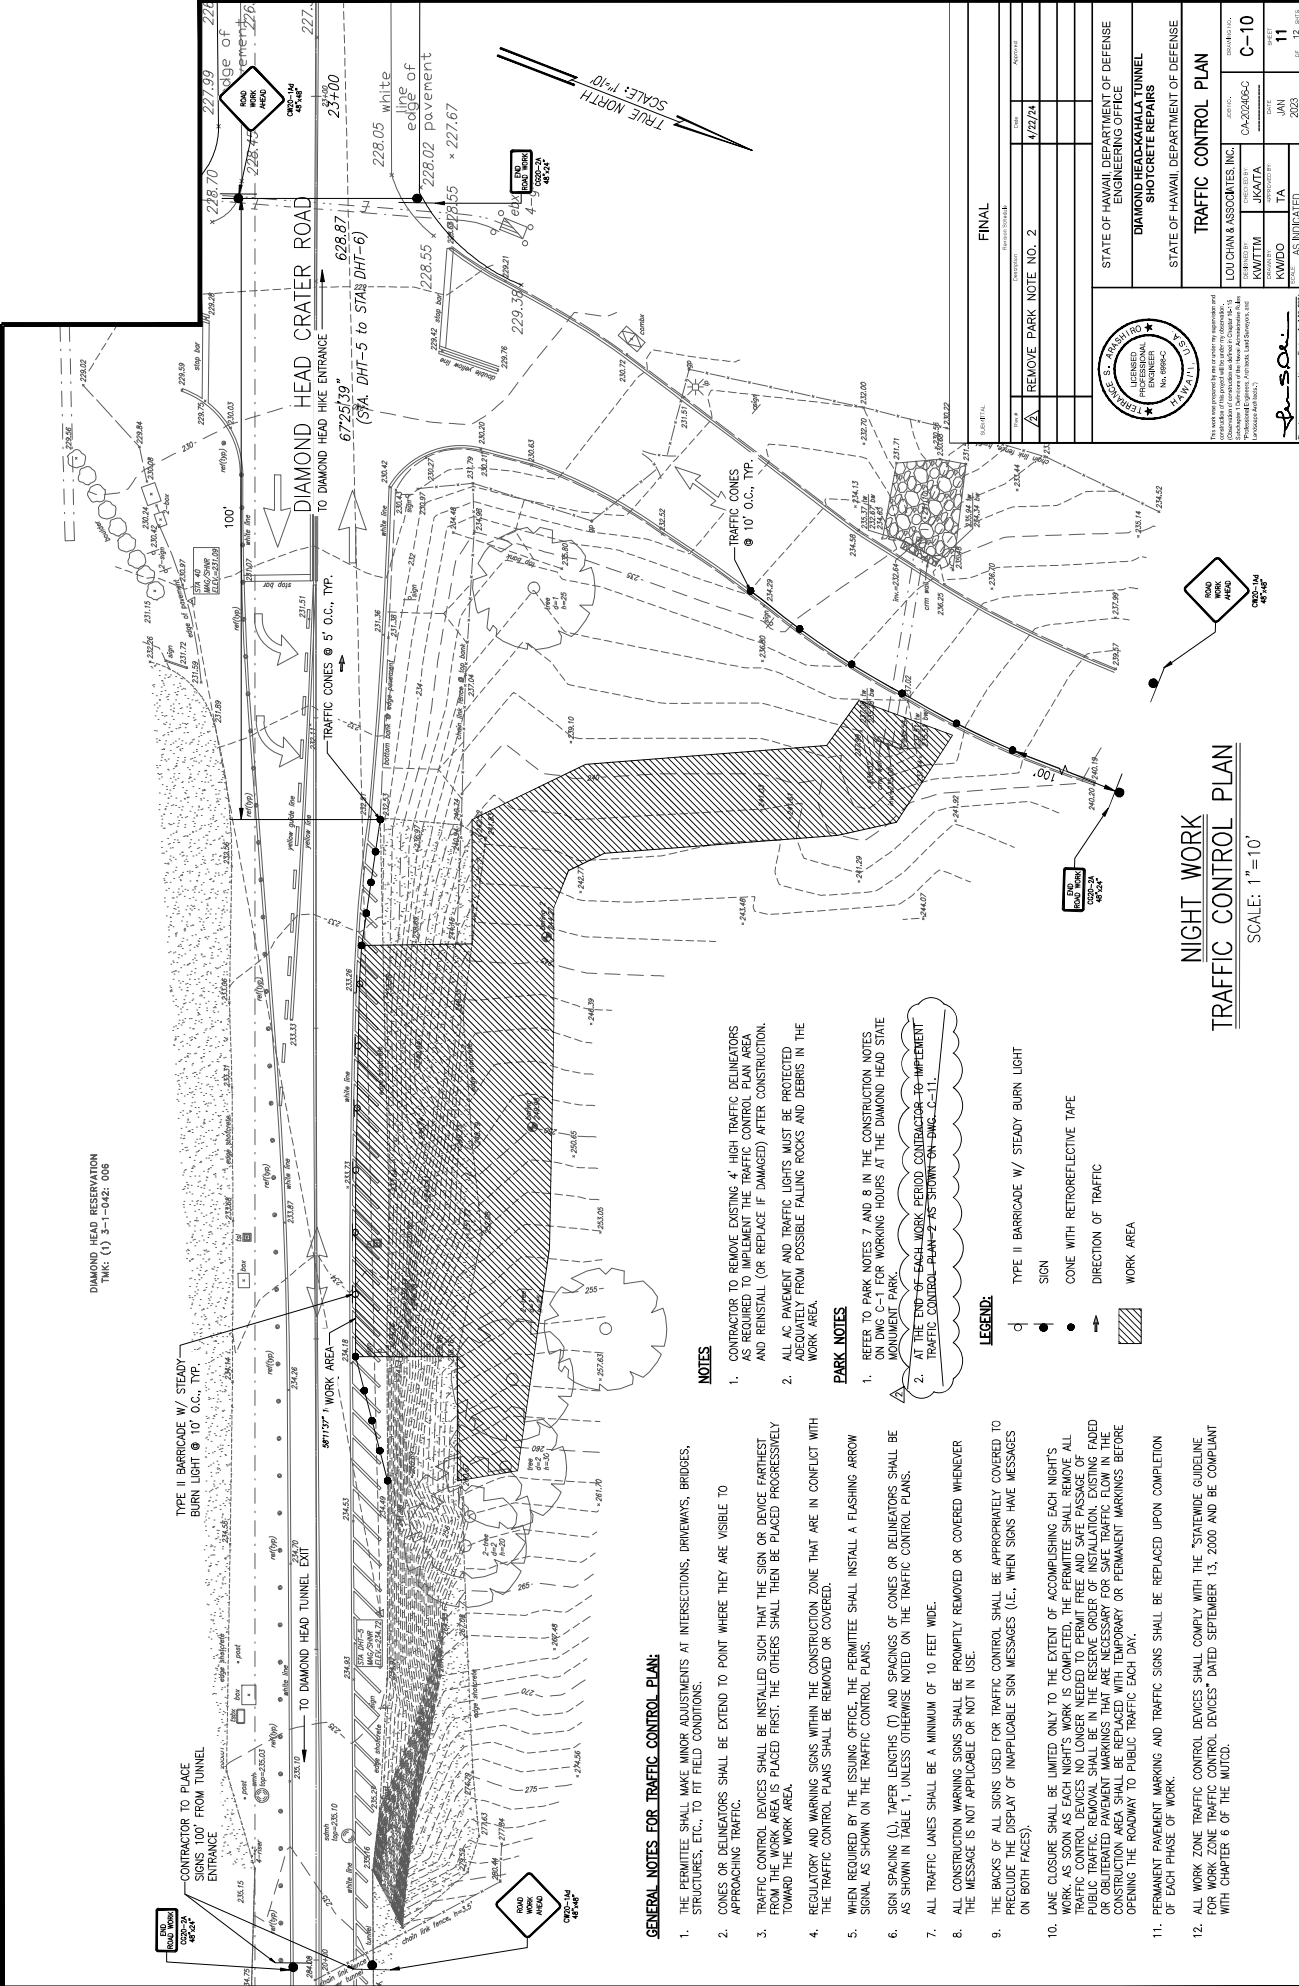

DIAMOND HEAD RESERVATION
TRKS (1) 3-1-042: 008

CONTRACTOR TO PLACE
SIGN 100' FROM TUNNEL
ENTRANCE

TYPE II BARRICADE W/ STEADY
BURN LIGHT @ 10' O.C., TYP.

TRAFFIC CONES @ 5' O.C., TYP.

TRAFFIC CONES @ 10' O.C., TYP.

GENERAL NOTES FOR TRAFFIC CONTROL PLAN:

1. THE PERMITEE SHALL MAKE MINOR ADJUSTMENTS AT INTERSECTIONS, DRIVEWAYS, BRIDGES, STRUCTURES, ETC., TO FIT FIELD CONDITIONS.
2. CONES OR DELINEATORS SHALL BE EXTEND TO POINT WHERE THEY ARE VISIBLE TO APPROACHING TRAFFIC.
3. TRAFFIC CONTROL DEVICES SHALL BE INSTALLED SUCH THAT THE SIGN OR DEVICE FARTHEST FROM THE WORK AREA IS PLACED FIRST. THE OTHERS SHALL THEN BE PLACED PROGRESSIVELY TOWARD THE WORK AREA.
4. REGULATORY AND WARNING SIGNS WITHIN THE CONSTRUCTION ZONE THAT ARE IN CONFLICT WITH THE TRAFFIC CONTROL PLANS SHALL BE REMOVED OR COVERED.
5. WHEN REQUIRED BY THE ISSUING OFFICE, THE PERMITEE SHALL INSTALL A FLASHING ARROW SIGNAL AS SHOWN ON THE TRAFFIC CONTROL PLANS.
6. SIGN SPACING (L), TAPER LENGTHS (T) AND SPACINGS OF CONES OR DELINEATORS SHALL BE AS SHOWN IN TABLE 1, UNLESS OTHERWISE NOTED ON THE TRAFFIC CONTROL PLANS.
7. ALL TRAFFIC LANES SHALL BE A MINIMUM OF 10 FEET WIDE.
8. ALL CONSTRUCTION WARNING SIGNS SHALL BE PROMPTLY REMOVED OR COVERED WHENEVER THE MESSAGE IS NOT APPLICABLE OR NOT IN USE.
9. THE BACKS OF ALL SIGNS USED FOR TRAFFIC CONTROL SHALL BE APPROPRIATELY COVERED TO PRECLUDE THE DISPLAY OF INAPPLICABLE SIGN MESSAGES (I.E., WHEN SIGNS HAVE MESSAGES ON BOTH FACES).
10. LANE CLOSURE SHALL BE LIMITED ONLY TO THE EXTENT OF ACCOMPLISHING EACH NIGHT'S WORK. AS SOON AS EACH NIGHT'S WORK IS COMPLETED, THE PERMITEE SHALL REMOVE ALL TRAFFIC CONTROL DEVICES NO LONGER NEEDED TO PERMIT FREE AND SAFE PASSAGE OF PUBLIC TRAFFIC. REMOVAL SHALL BE IN THE RESERVE ORDER OF INSTALLATION, EXISTING FADED OR OBLITERATED PAVEMENT MARKINGS THAT ARE NECESSARY FOR SAFE TRAFFIC FLOW IN THE CONSTRUCTION ZONE SHALL BE PROMPTLY REPAIRED OR PERMANENT MARKINGS BEFORE OPENING THE ROADWAY TO PUBLIC TRAFFIC EACH DAY.
11. PERMANENT PAVEMENT MARKING AND TRAFFIC SIGNS SHALL BE REPLACED UPON COMPLETION OF EACH PHASE OF WORK.
12. ALL WORK ZONE TRAFFIC CONTROL DEVICES SHALL COMPLY WITH THE "STATEWIDE GUIDELINE FOR WORK ZONE TRAFFIC CONTROL DEVICES" DATED SEPTEMBER 13, 2000 AND BE COMPLIANT WITH CHAPTER 6 OF THE MUTCD.

NOTES

1. CONTRACTOR TO REMOVE EXISTING 4" HIGH TRAFFIC DELINEATORS AS REQUIRED TO IMPLEMENT THE TRAFFIC CONTROL PLAN AREA AND REINSTALL (OR REPLACE IF DAMAGED) AFTER CONSTRUCTION.
2. ALL A.C. PAVEMENT AND TRAFFIC LIGHTS MUST BE PROTECTED PROPERLY FROM POSSIBLE FALLING ROCKS AND DEBRIS IN THE WORK AREA.

PARK NOTES

1. REFER TO PARK NOTES 7 AND 8 IN THE CONSTRUCTION NOTES VOLUME C FOR WORKING HOURS AT THE DIAMOND HEAD STATE VOLUNTEER PARK.
2. AT THE END OF EACH WORK PERIOD CONTRACTOR TO IMPLEMENT TRAFFIC CONTROL PLAN-2 AS SHOWN ON SMC-C-11.

LEGEND:

- TYPE II BARRICADE W/ STEADY BURN LIGHT
- SIGN
- CONE WITH RETROREFLECTIVE TAPE
- DIRECTION OF TRAFFIC
- ▨ WORK AREA

**NIGHT WORK
TRAFFIC CONTROL PLAN**
SCALE: 1" = 10'



STATE OF HAWAII DEPARTMENT OF DEFENSE
ENGINEERING OFFICE
DIAMOND HEAD/KAHALA TUNNEL
SHOYCRETE REPAIRS
TRAFFIC CONTROL PLAN

DESIGNED BY	LOU CHAN & ASSOCIATES, INC.	DATE	4/22/24
CHECKED BY	KWITTIM	PROJECT NO.	CA-30208-C
APPROVED BY	KWID	DATE	JUN 11
SCALE	AS INDICATED		

NO.	DESCRIPTION	DATE
1	REMOVE PARK NOTE NO. 2	4/22/24
FINAL		

STATE OF HAWAII DEPARTMENT OF DEFENSE
ENGINEERING OFFICE
DIAMOND HEAD/KAHALA TUNNEL
SHOYCRETE REPAIRS
TRAFFIC CONTROL PLAN

DESIGNED BY	LOU CHAN & ASSOCIATES, INC.	DATE	4/22/24
CHECKED BY	KWITTIM	PROJECT NO.	CA-30208-C
APPROVED BY	KWID	DATE	JUN 11
SCALE	AS INDICATED		

STATE OF HAWAII DEPARTMENT OF DEFENSE
ENGINEERING OFFICE
DIAMOND HEAD/KAHALA TUNNEL
SHOYCRETE REPAIRS
TRAFFIC CONTROL PLAN

DESIGNED BY	LOU CHAN & ASSOCIATES, INC.	DATE	4/22/24
CHECKED BY	KWITTIM	PROJECT NO.	CA-30208-C
APPROVED BY	KWID	DATE	JUN 11
SCALE	AS INDICATED		